




Architectural floor plan of a building with the following details:

- Overall Dimensions:**
 - Width: 9.60
 - Height: 3.93 (top section) + 3.62 (bottom section) = 7.55
- Top Section (Elevation):**
 - Labels: CONSTRUCCIÓN PRECARIA EN MADERA Y CHAPA DE ZINC
 - Feature: PORQUERIZAS
 - Level: 2.25
 - Reference: ± 0.00 N.P.T.
- Bottom Section (Elevation):**
 - Labels: MURETE, VOLADO, TECHO LIVIANO
 - Roof: TECHO: CHAPA FIBROCEM. CANALÓN 86
- Other Labels:** VEREDA


PLANTA
ESCALA 1/100

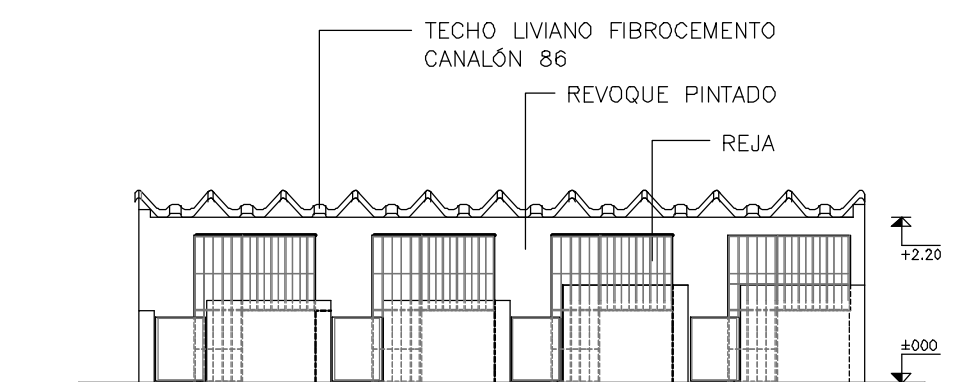

FACHADA NORESTE
ESCALA 1/100

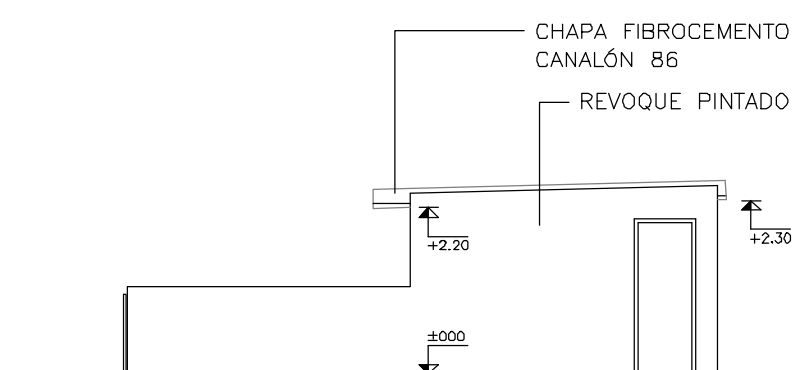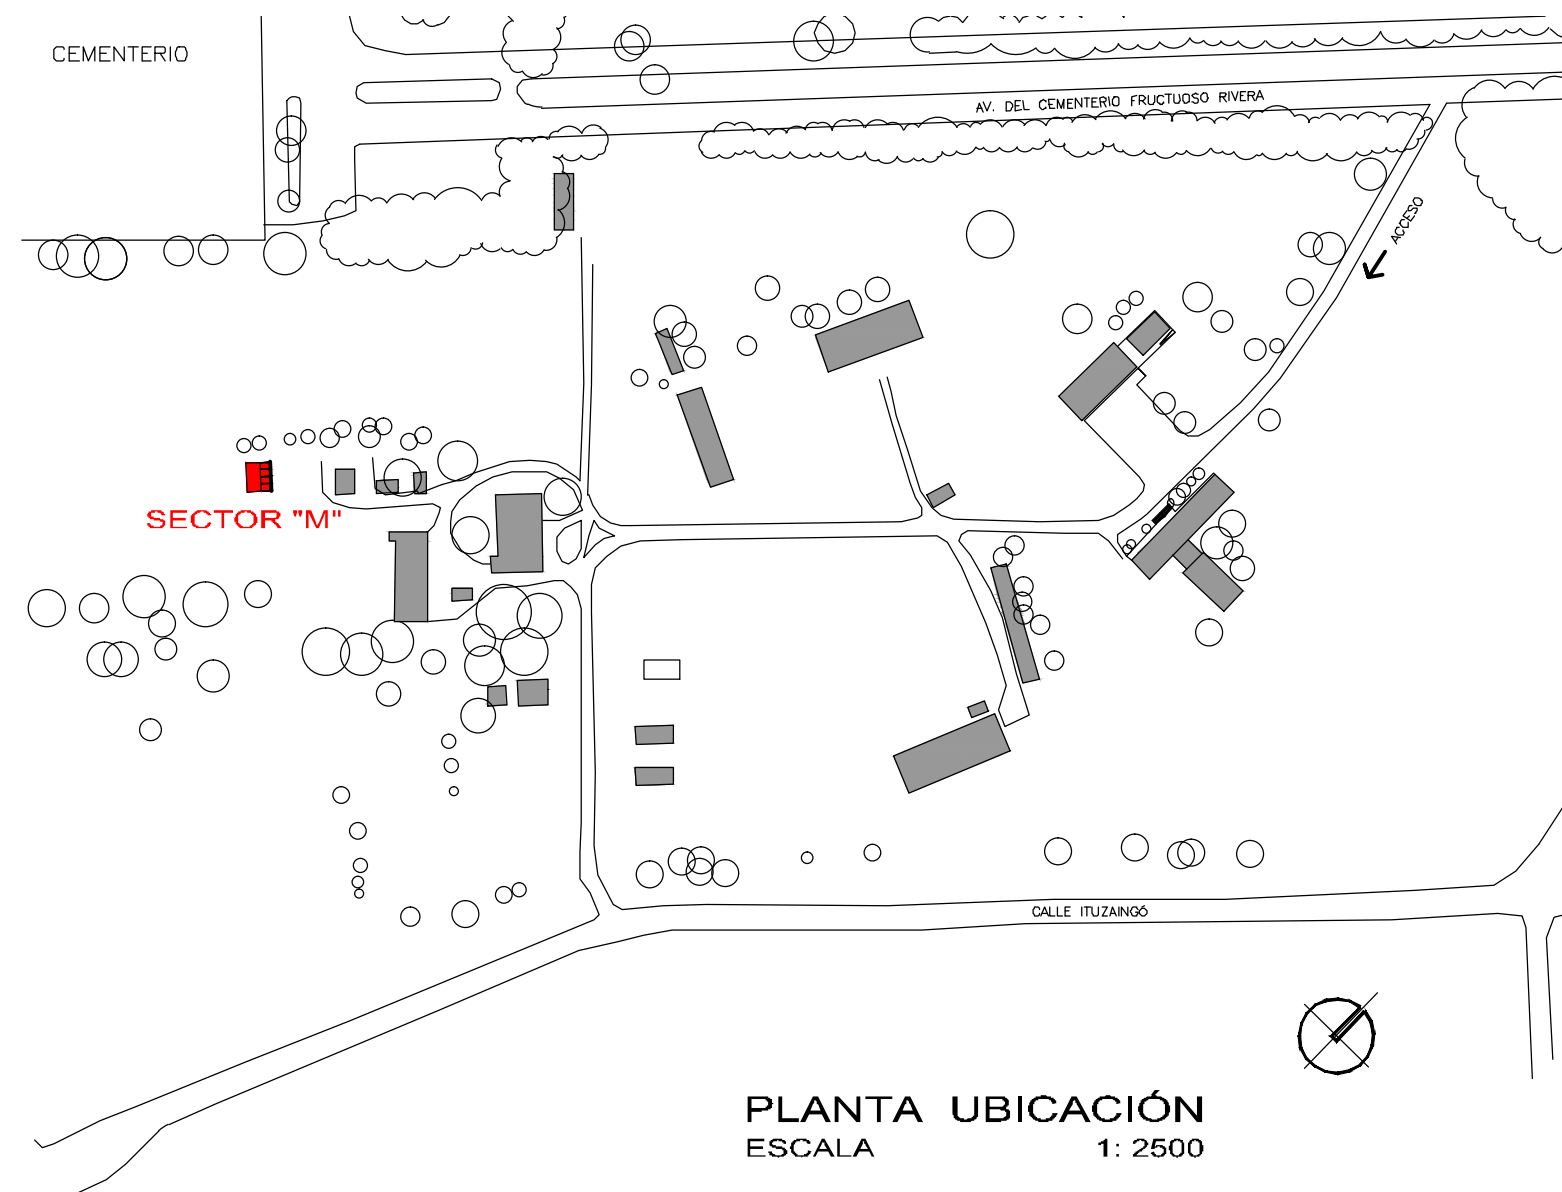

FACHADA NOROESTE
ESCALA 1/100

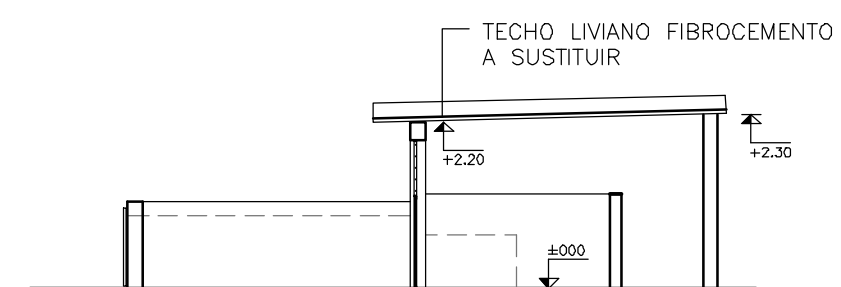

CORTE A-A
ESCALA 1/100



ANEP

ÁREA DE PROYECTOS

DIRECCIÓN SECTORIAL DE
INFRAESTRUCTURA

CONSEJO DIRECTIVO CENTRAL

OBRA:	LOCALIDAD:	FECHA:
ESCUELA AGRARIA FLORIDA	FLORIDA	2019
CALLE: ITUZAINGÓ s/n ESQ. TREINTA Y TRES	DEPARTAMENTO:	ESCALA:
	FLORIDA	1:100

PLANO DE:	RELEVAMIENTO - SECTOR "M"	LAMINA Nro:	L 16
	POQUERIZAS		
ARQUITECTO:	FIRMA:		
AYTE. de ARQTO:			
ARQ. GUILLERMO SANCHEZ			
TECNICO:	FIRMA:		
DIBUJANTE:			