




CORTE B-B
1:50

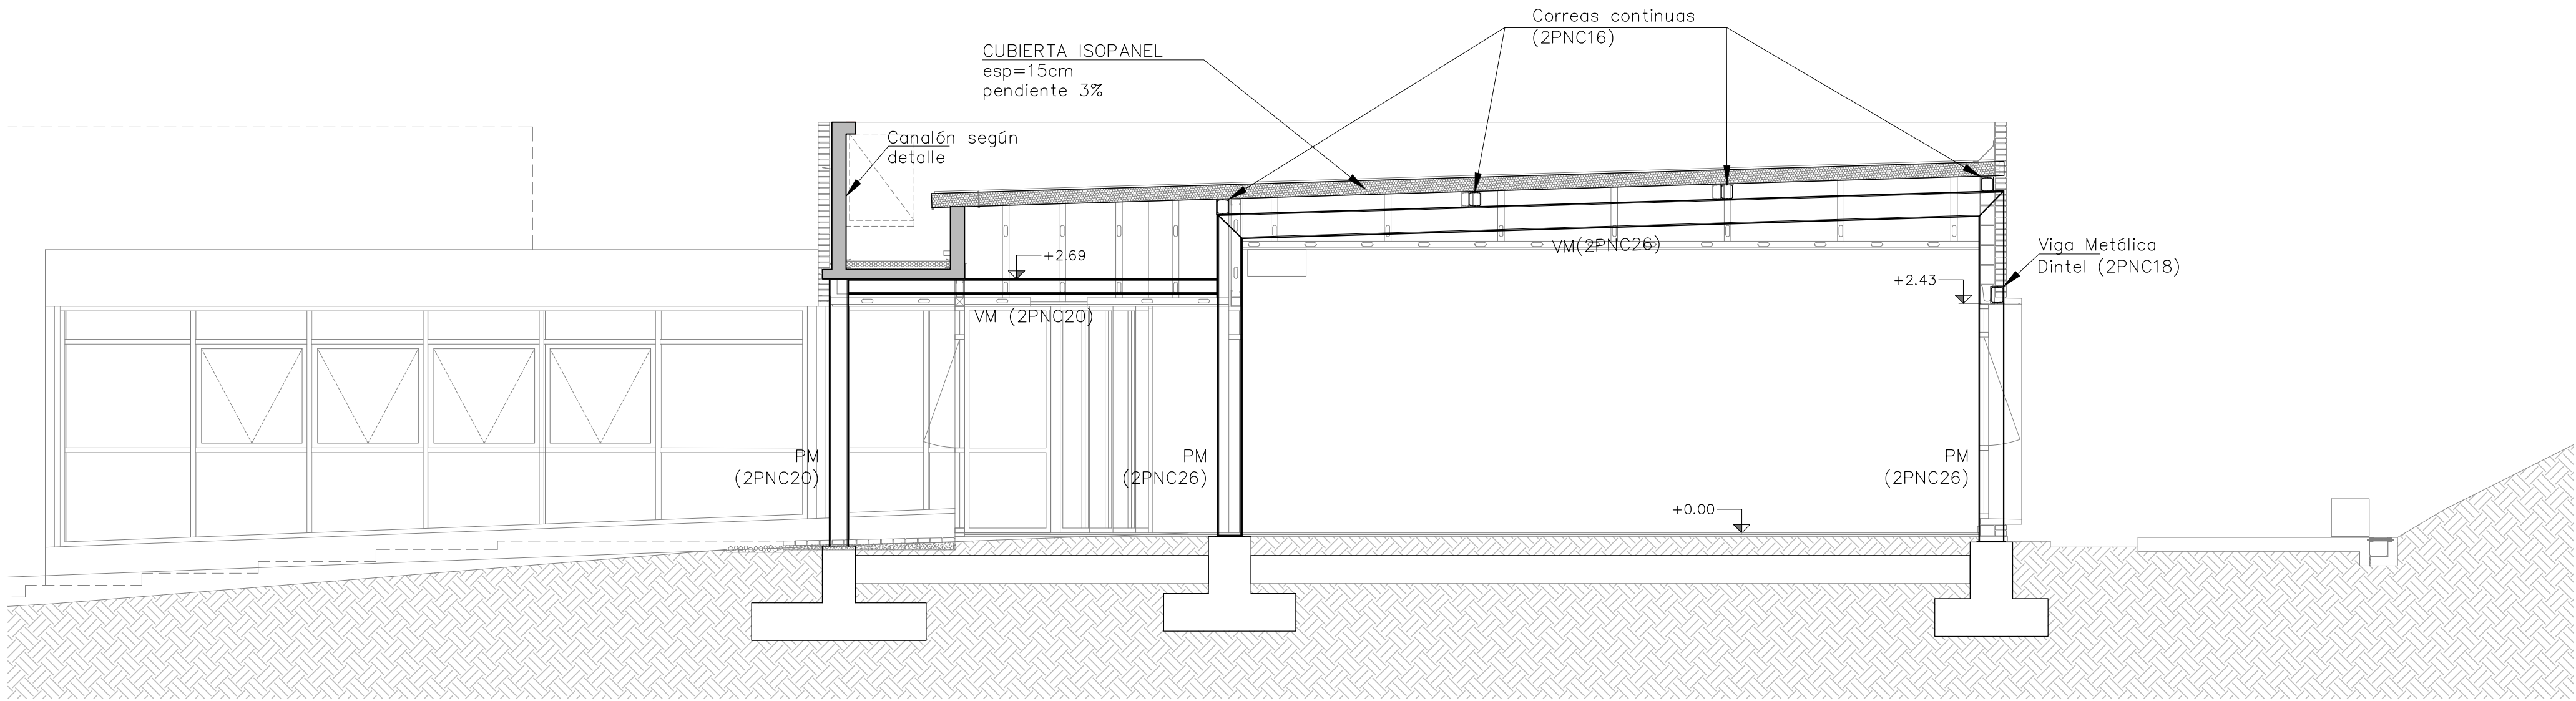

CORTE C-C
1:50

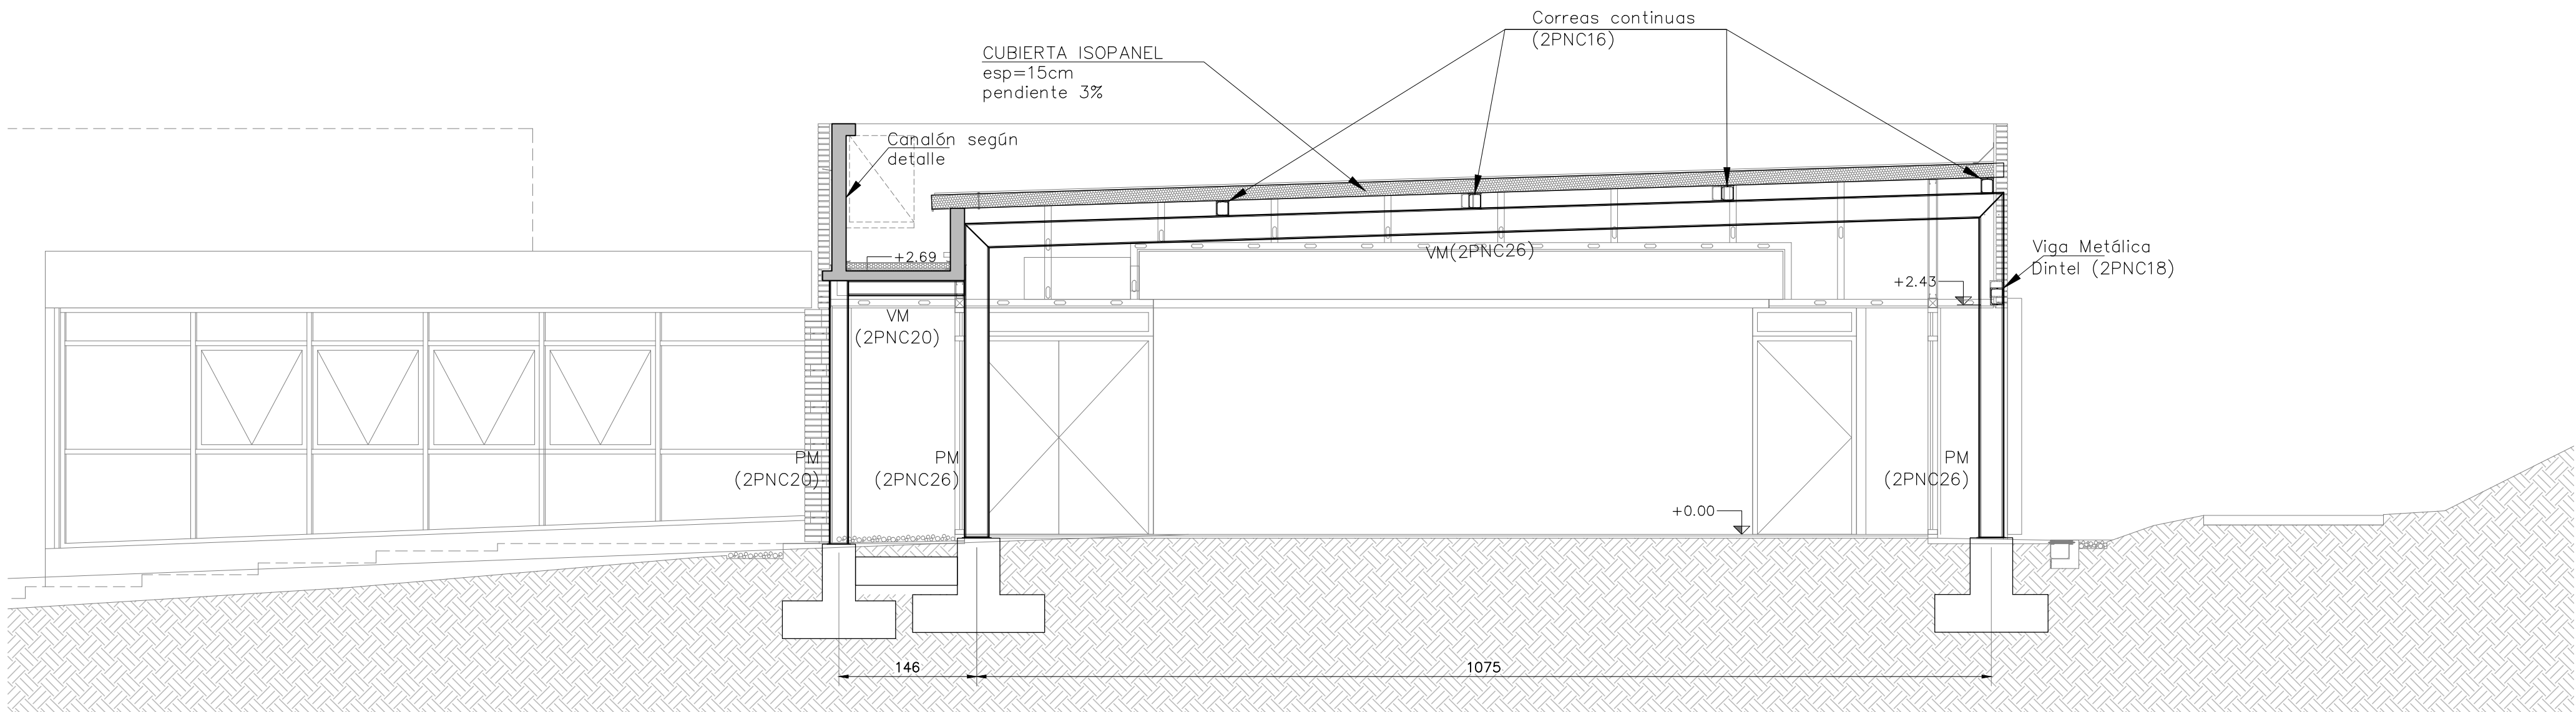

CORTE A-A
1:50

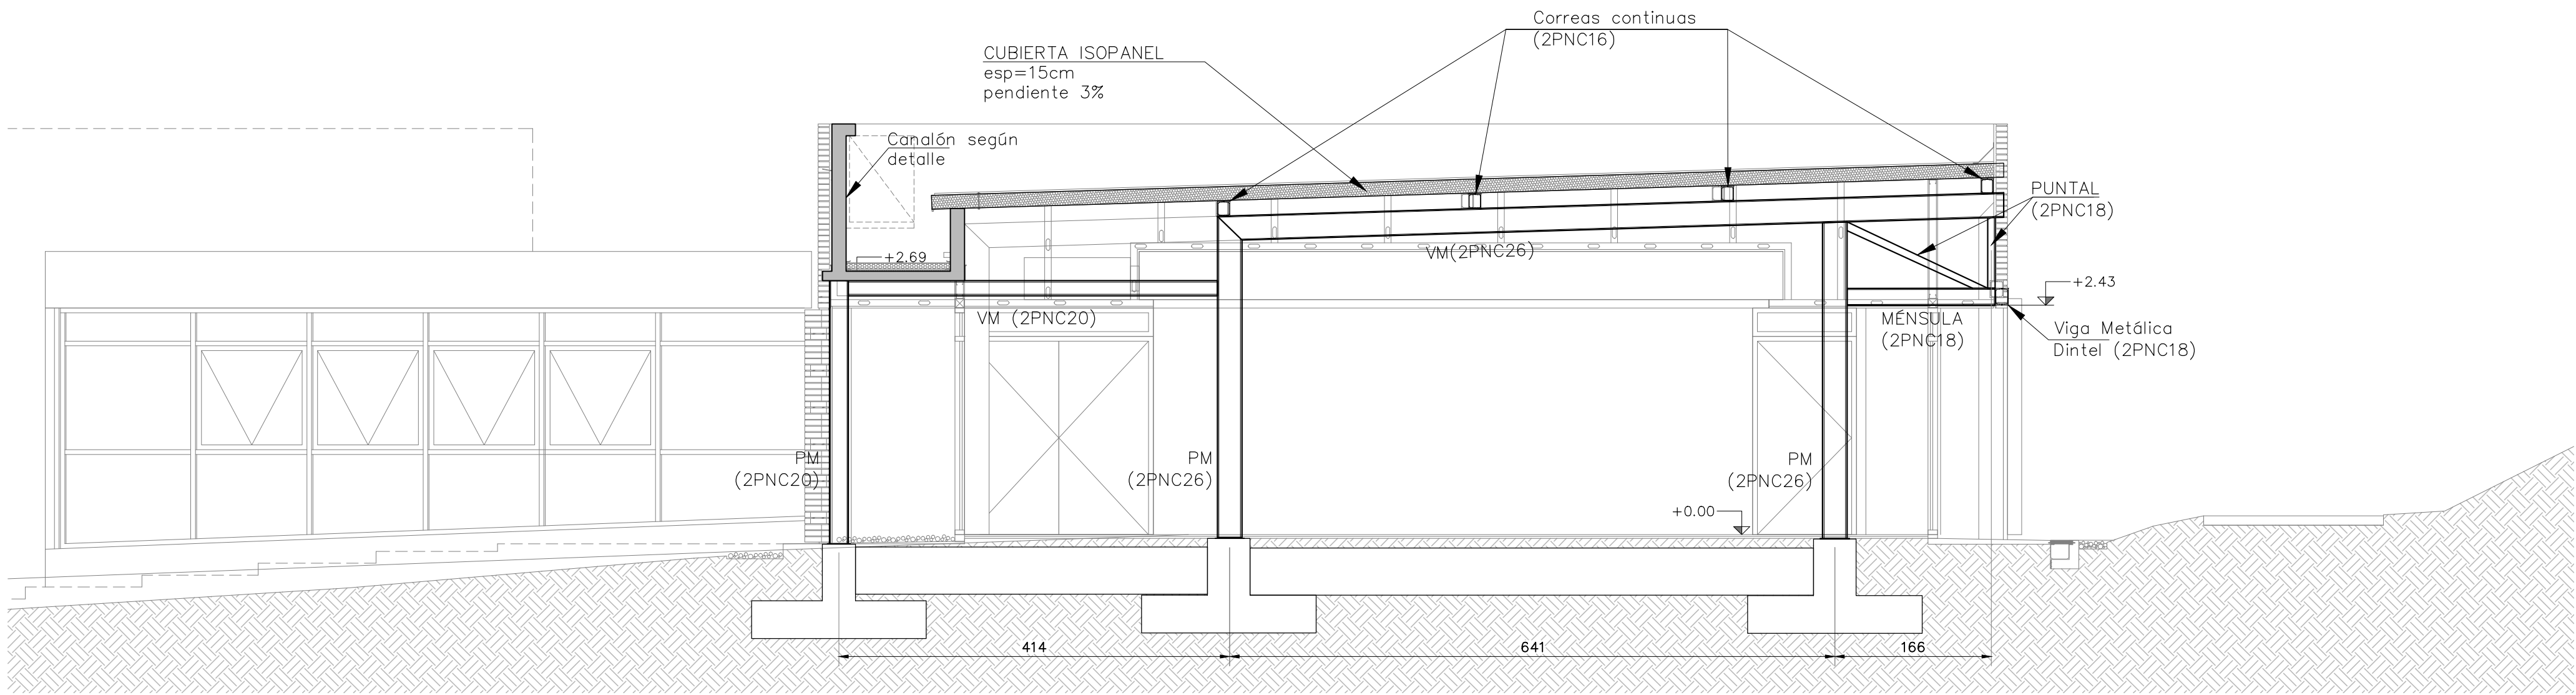

PLANTA ESQUEMATICA
1:1000

