



DETALLE PORTICO PUERTA 03  
esc\_1:10

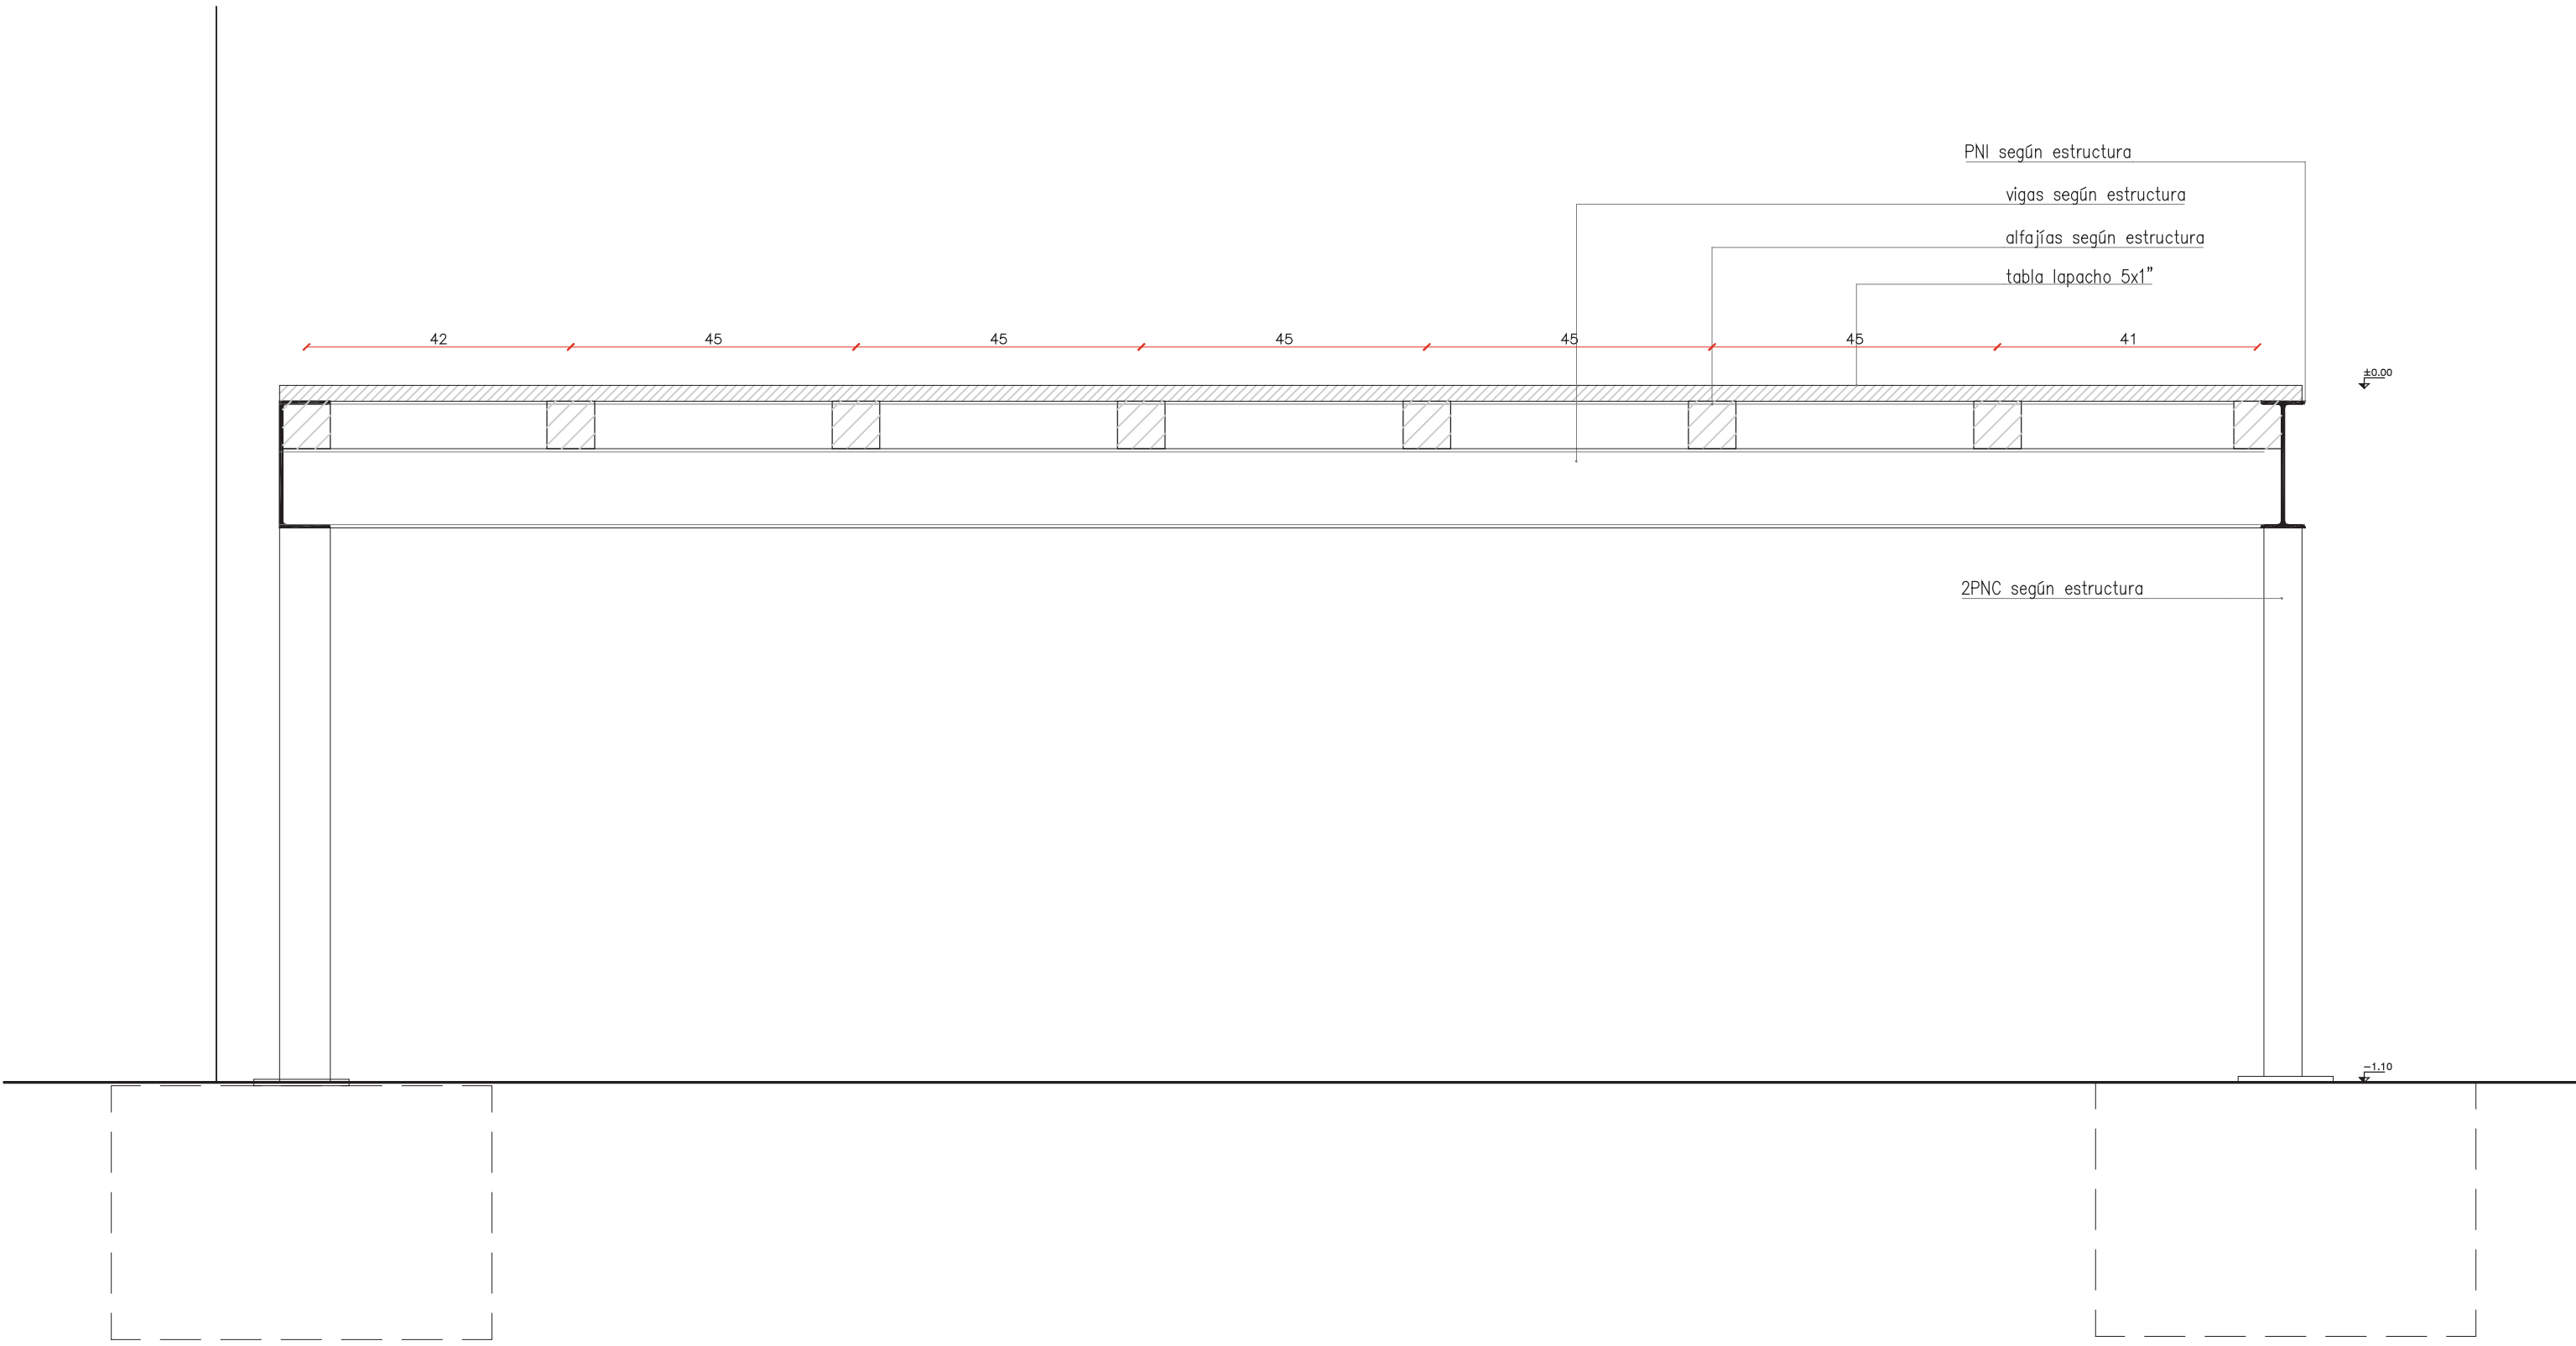

DETALLE DECK 02  
esc\_1:10

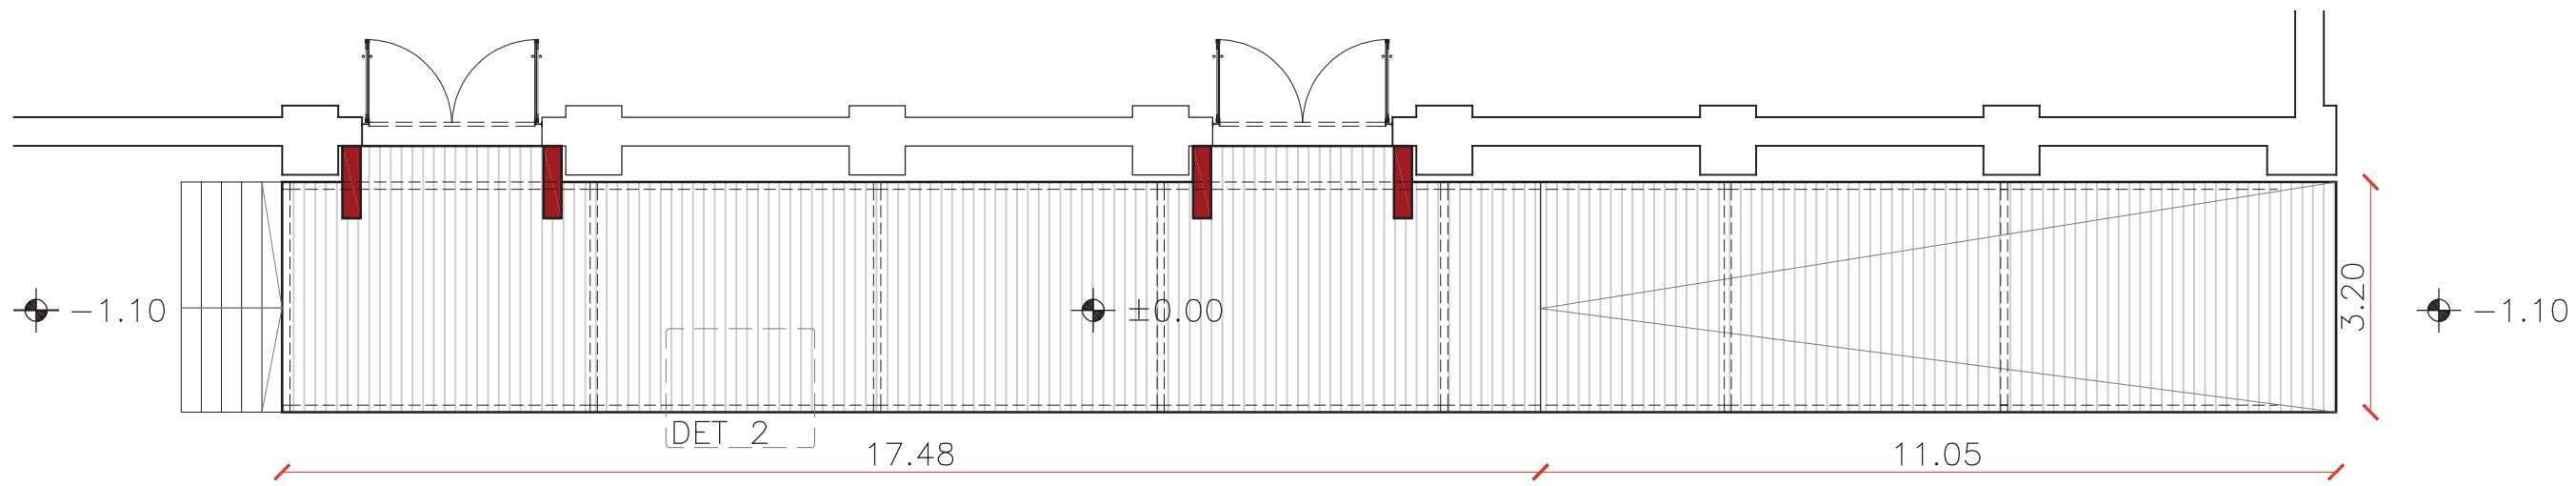

PLANTA DECK  
esc\_1:200

