



FACHADA BVR. APARICIO SARAVIA

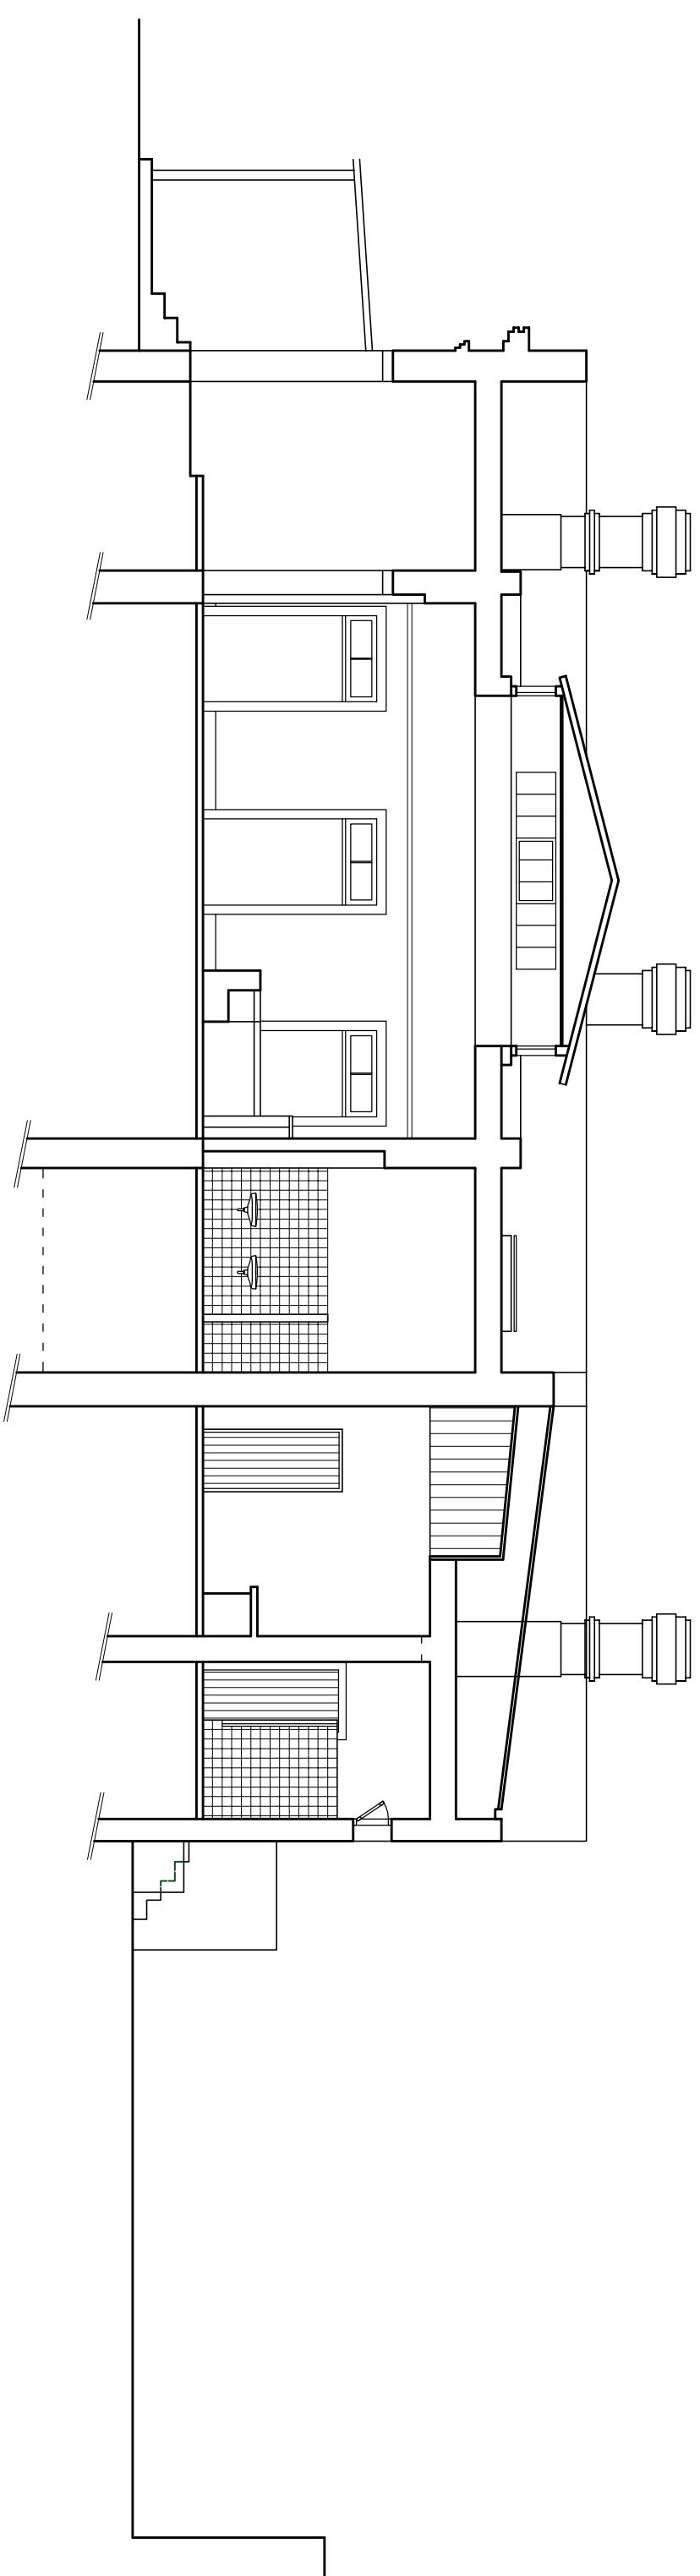

CORTE C-C
ESCALA 1:100

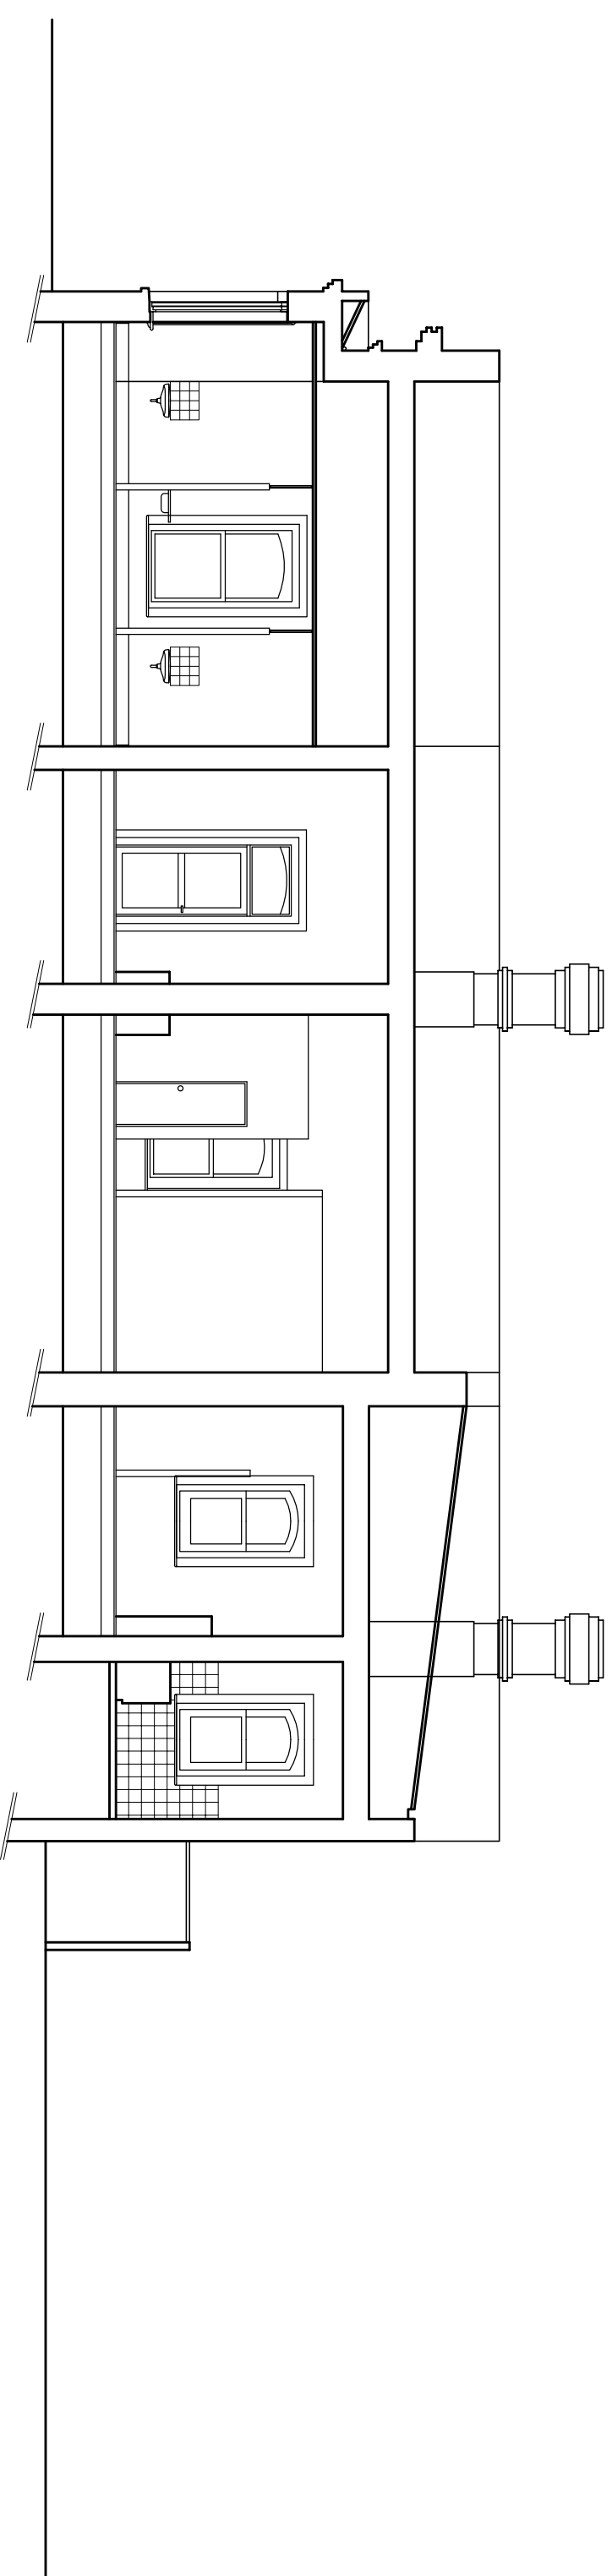

CORTE D-D
ESCALA 1:100