



FACHADA SURESTE (GALERÍA)
Escala 1:75

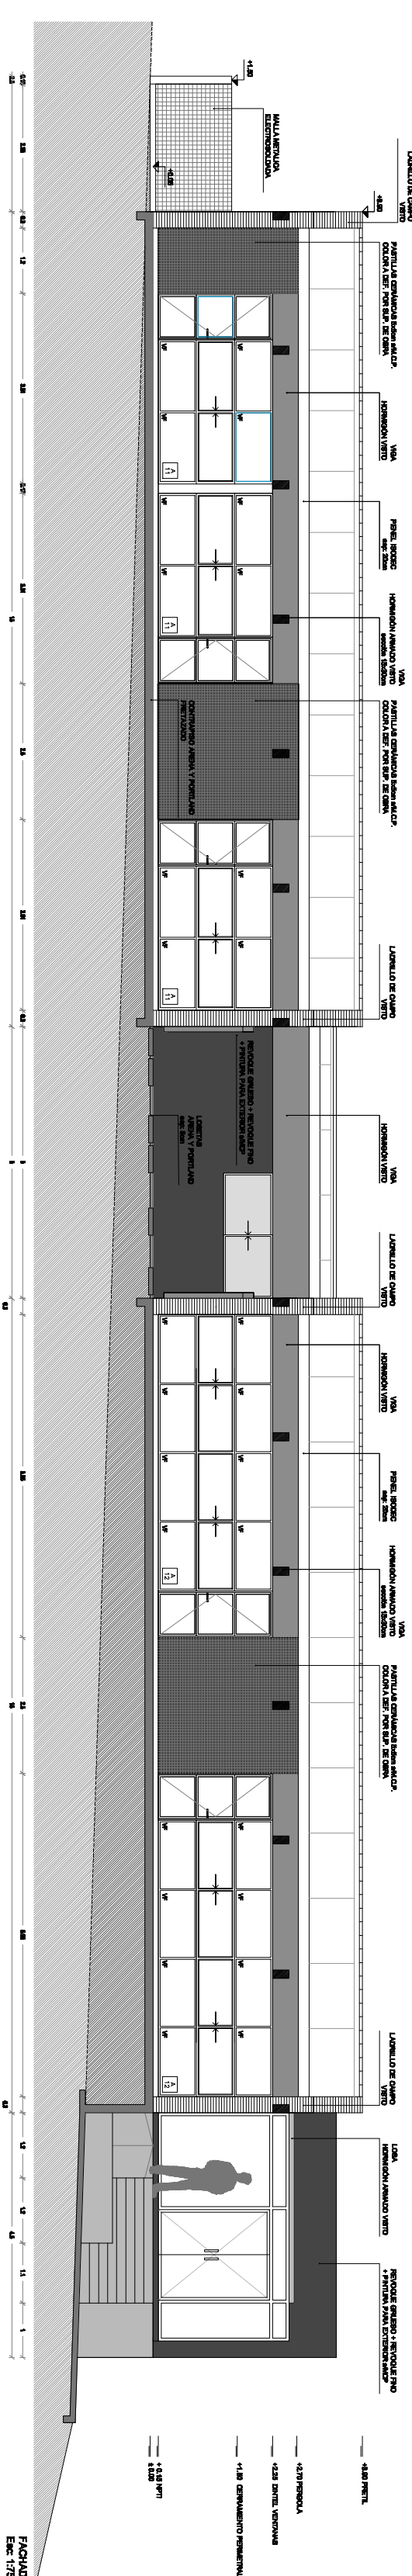

FACHADA NOROCCIDENTE (PATIO)
Esc: 1:75

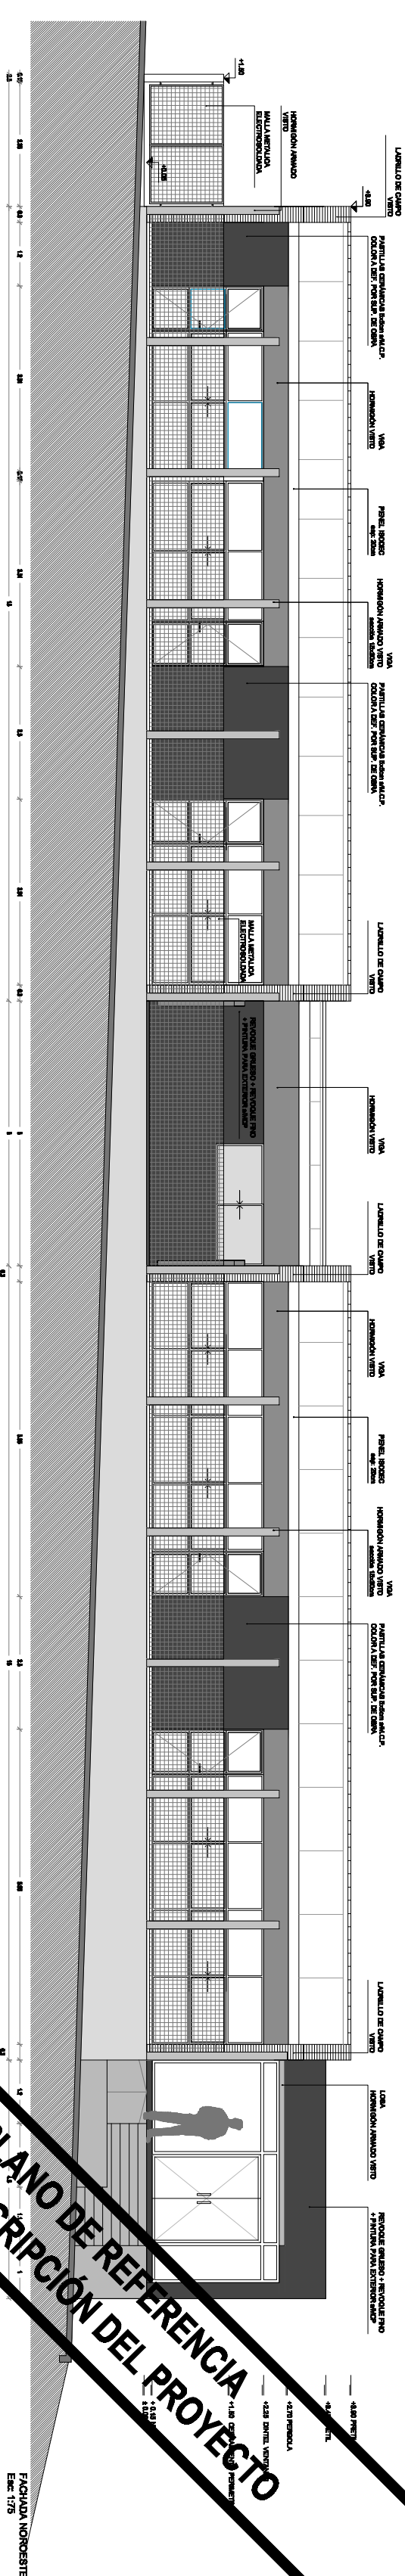

FACHADA NOROESTE
Esc: 1:75

[illegible]