


FACAHA NORESTE
ESC: 1:100

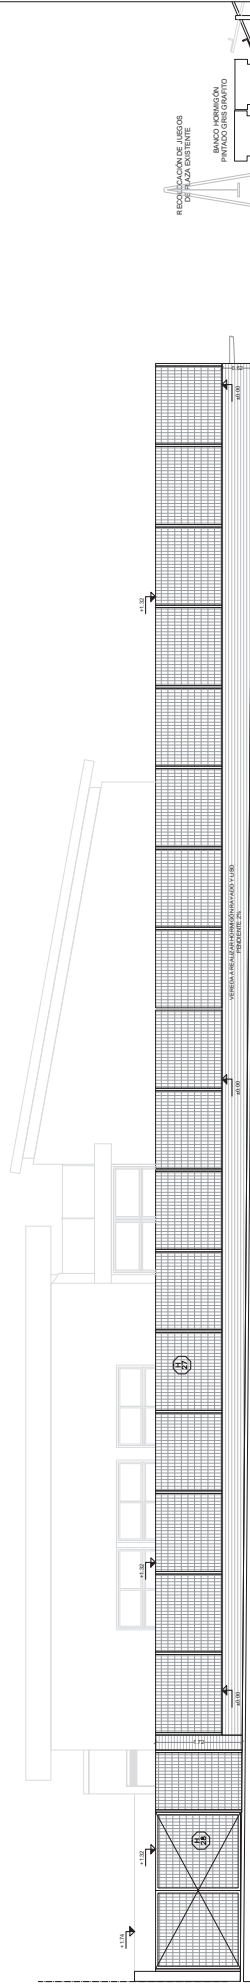

FACHADA NORESTE
desde exterior
ESC: 1:100

[illegible]