


PLANTA - Esc.: 1/25

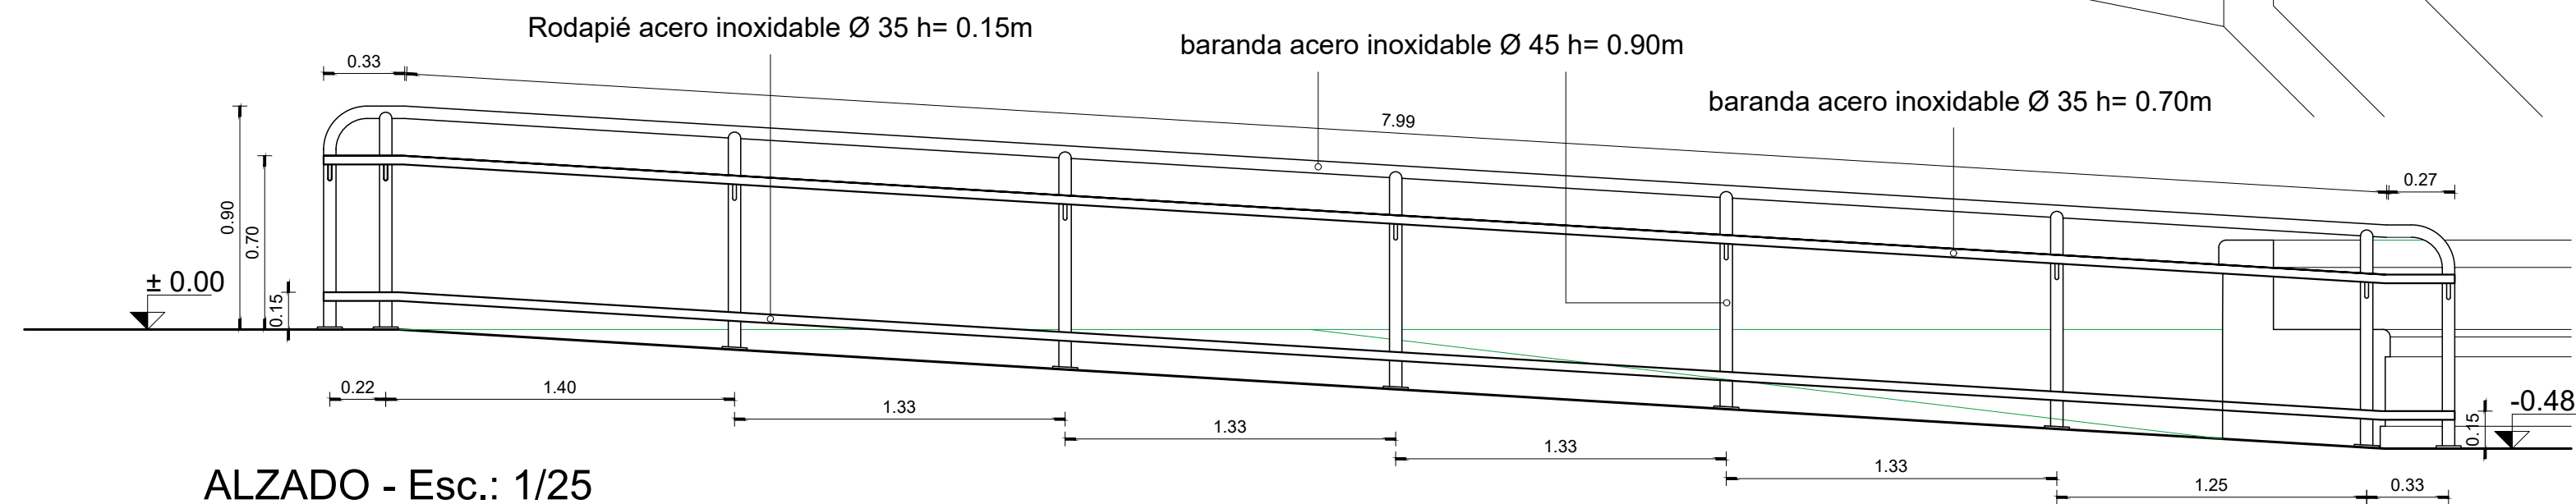

ALZADO - Esc.: 1/25

CODIGOS :