


ZAMPEADO C.I 1 - UNIDAD 3 DORMITORIOS ESQUINA

UNIDAD	N.P.T	C.T	C.Z.E	C.Z.S
U1	55,6000	55,5900	54,8900	54,8300
U4	55,6000	55,5900	54,8900	54,8300
U29	54,5300	54,5200	53,8200	53,7600
U32	54,5300	54,5200	53,8200	53,7600
U33	54,0300	54,0200	53,3200	53,2600
U36	54,0300	54,0200	53,3200	53,2600
U61	53,6500	53,6400	52,9400	52,8800
U64	53,6500	53,6400	52,9400	52,8800
U65	53,5500	53,5400	52,8400	52,7800
U68	53,5500	53,5400	52,8400	52,7800

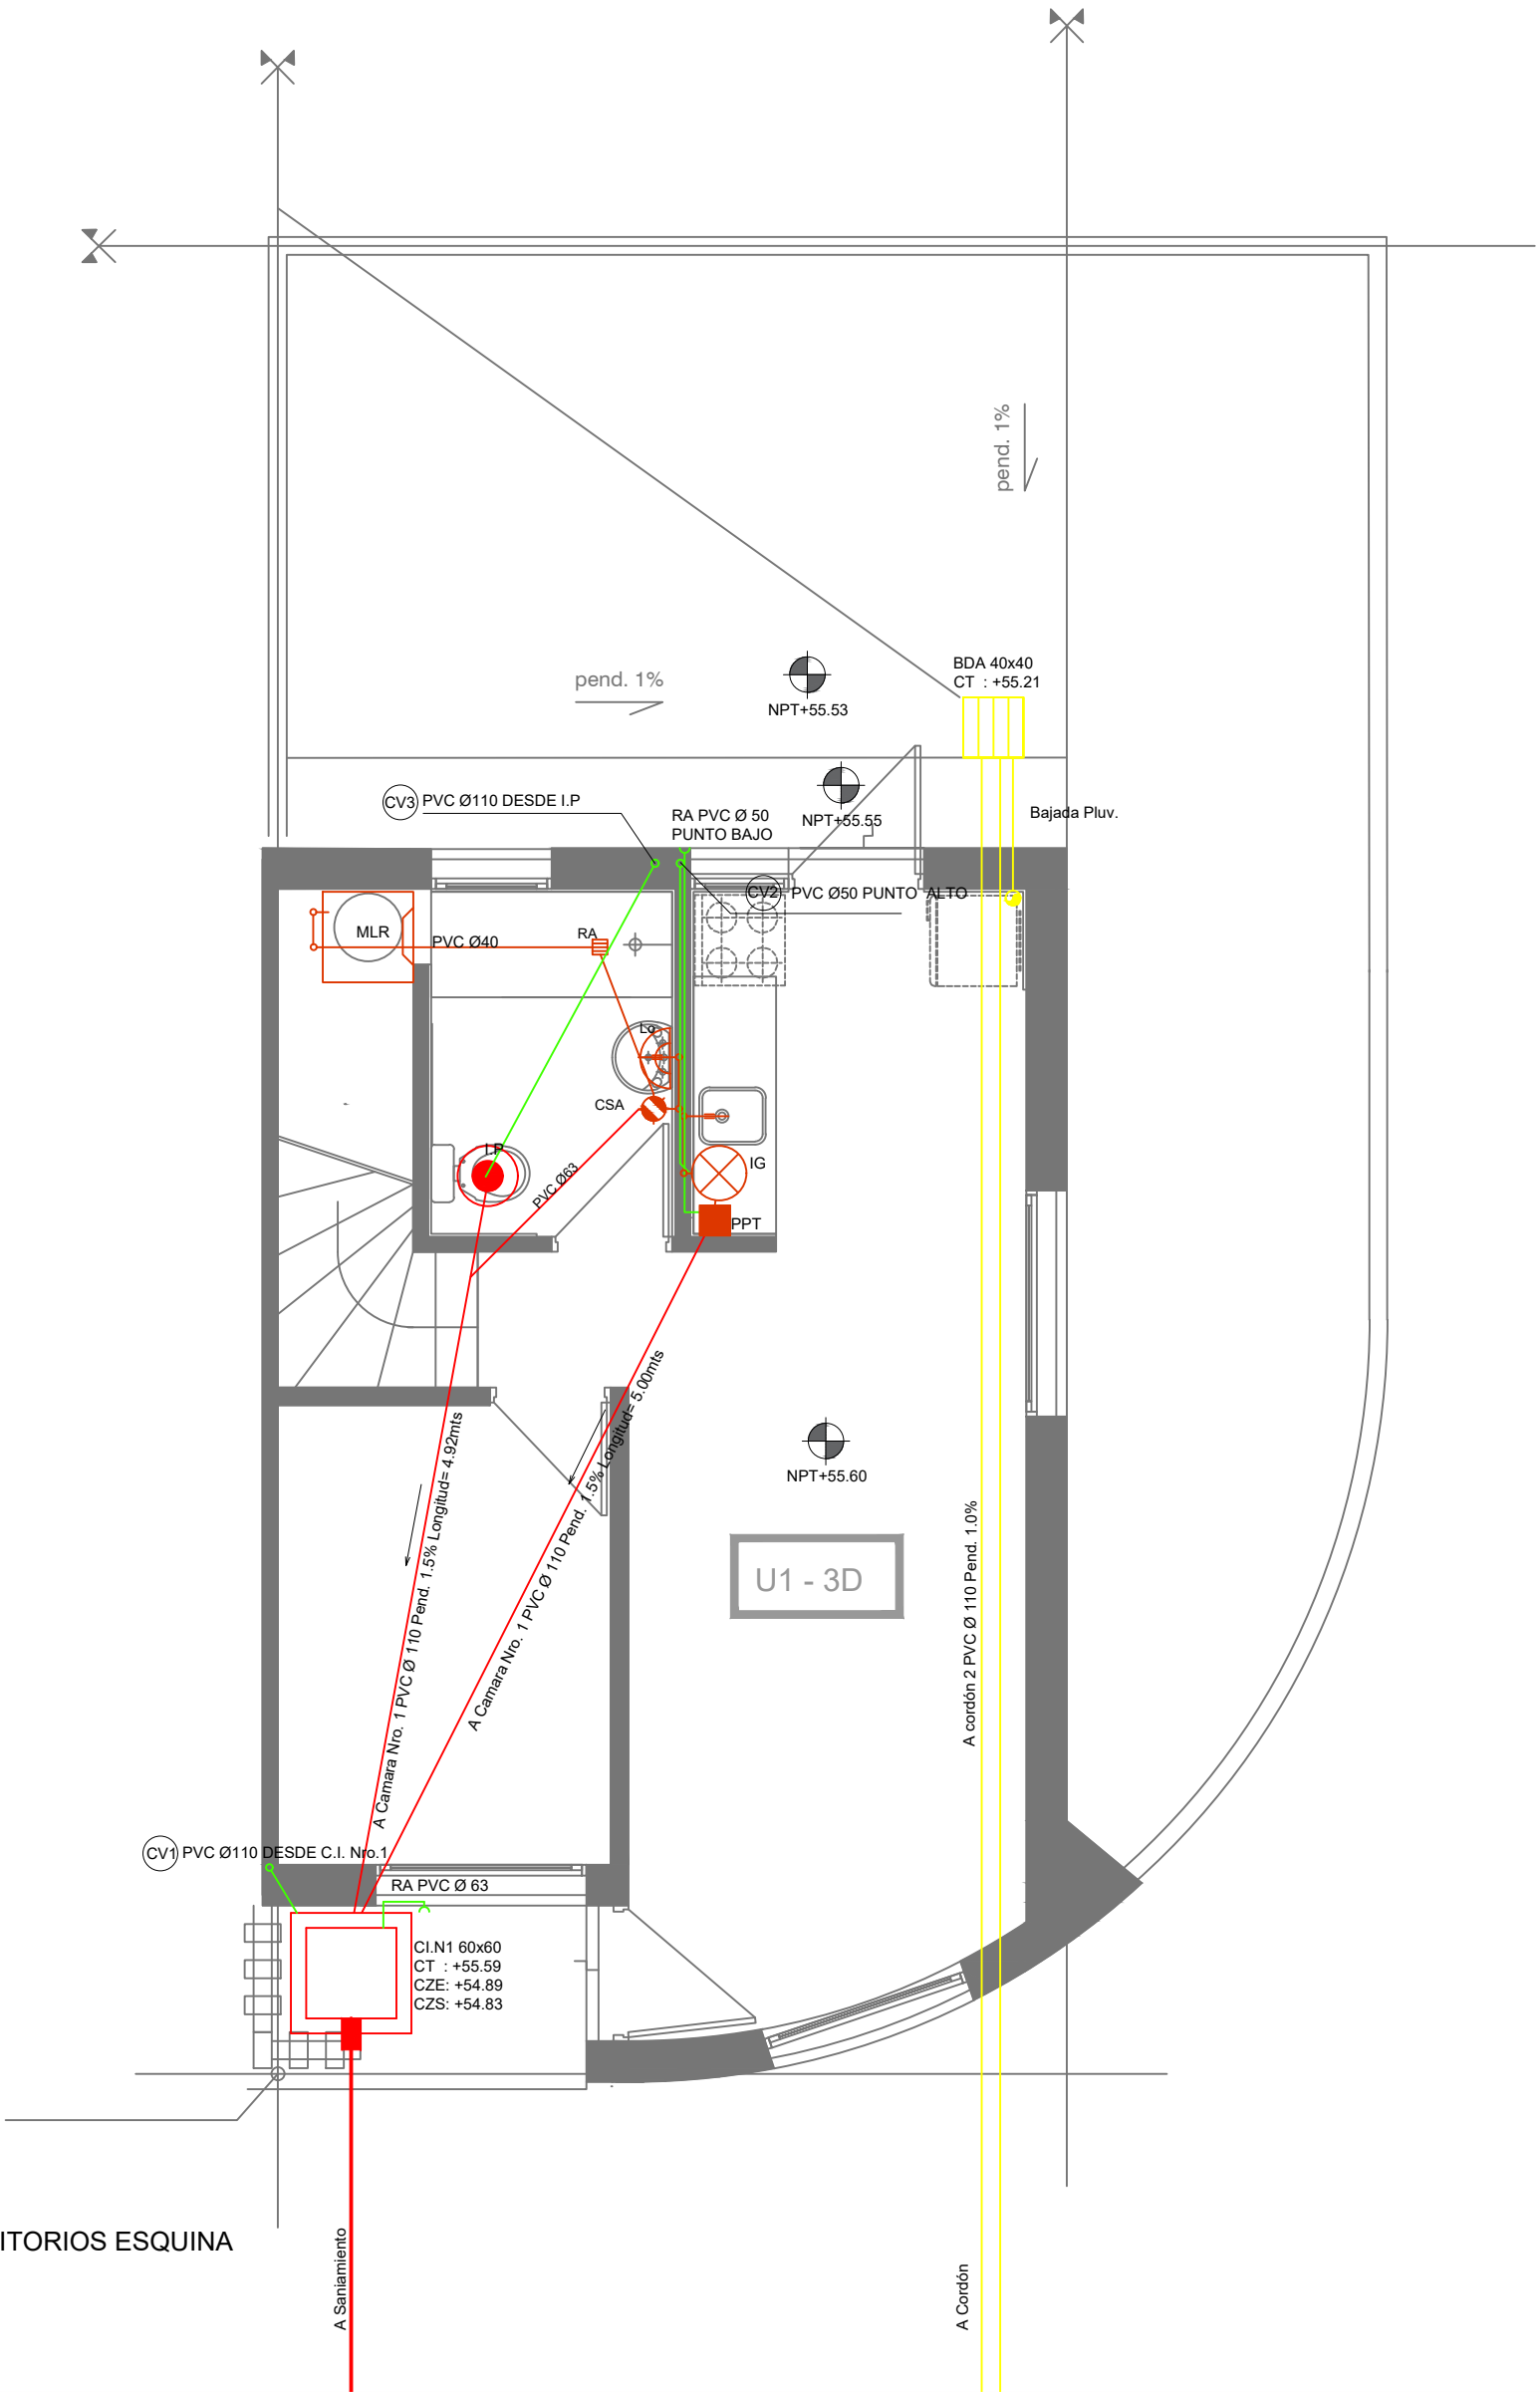

PLANTA TIPOLOGÍA 3 DORMITORIOS ESQUINA
ESC.: 1/50



PROYECTO EJECUTIVO

REALOJOS "PIEDRAS BLANCAS"

UBICACIÓN:		Cno. Gral. LEANDRO GÓMEZ entre Homero y César Battie		DPTO.: MONTEVIDEO	
LOCALIDAD:				FECHA: 15/12/2023	
PADRÓN:		N°400.854 Fracción 2 N°400.855 Fracción 2		SUP. TERRENO: 12.772.35m² 12.365.21m²	
ESC.: 1/50					
REVISIÓN		FECHA		DESCRIPCIÓN	
1		15/11/2023		EMISIÓN PARA APROBACIÓN	
2		22/11/2023		EMISIÓN PARA APROBACIÓN	
3		15/12/2023		EMISIÓN PARA APROBACIÓN	