

Technical drawing of a long, narrow rectangular structure, likely a window or door frame, divided into three sections: TRAMO 1, TRAMO 2, and TRAMO 3.


**TRAMO 1**  
cant.: 2

**TRAMO 2**  
cant.: 1

**TRAMO 3**  
cant.: 2

Dimensions and specifications:

- Overall width: 1837.5
- Overall height: 52.3
- Section width: 101.1
- Section height: 61.3
- Material specifications:
  - PASAMANOS CAÑO Ø2" esp=3.5mm LLEVARA TAPAS EN LOS EXTREMOS
  - PARANTES PLANCHUELA 2"x3/8"
  - PERFILES 1" DE 1 1/2"x1/4"

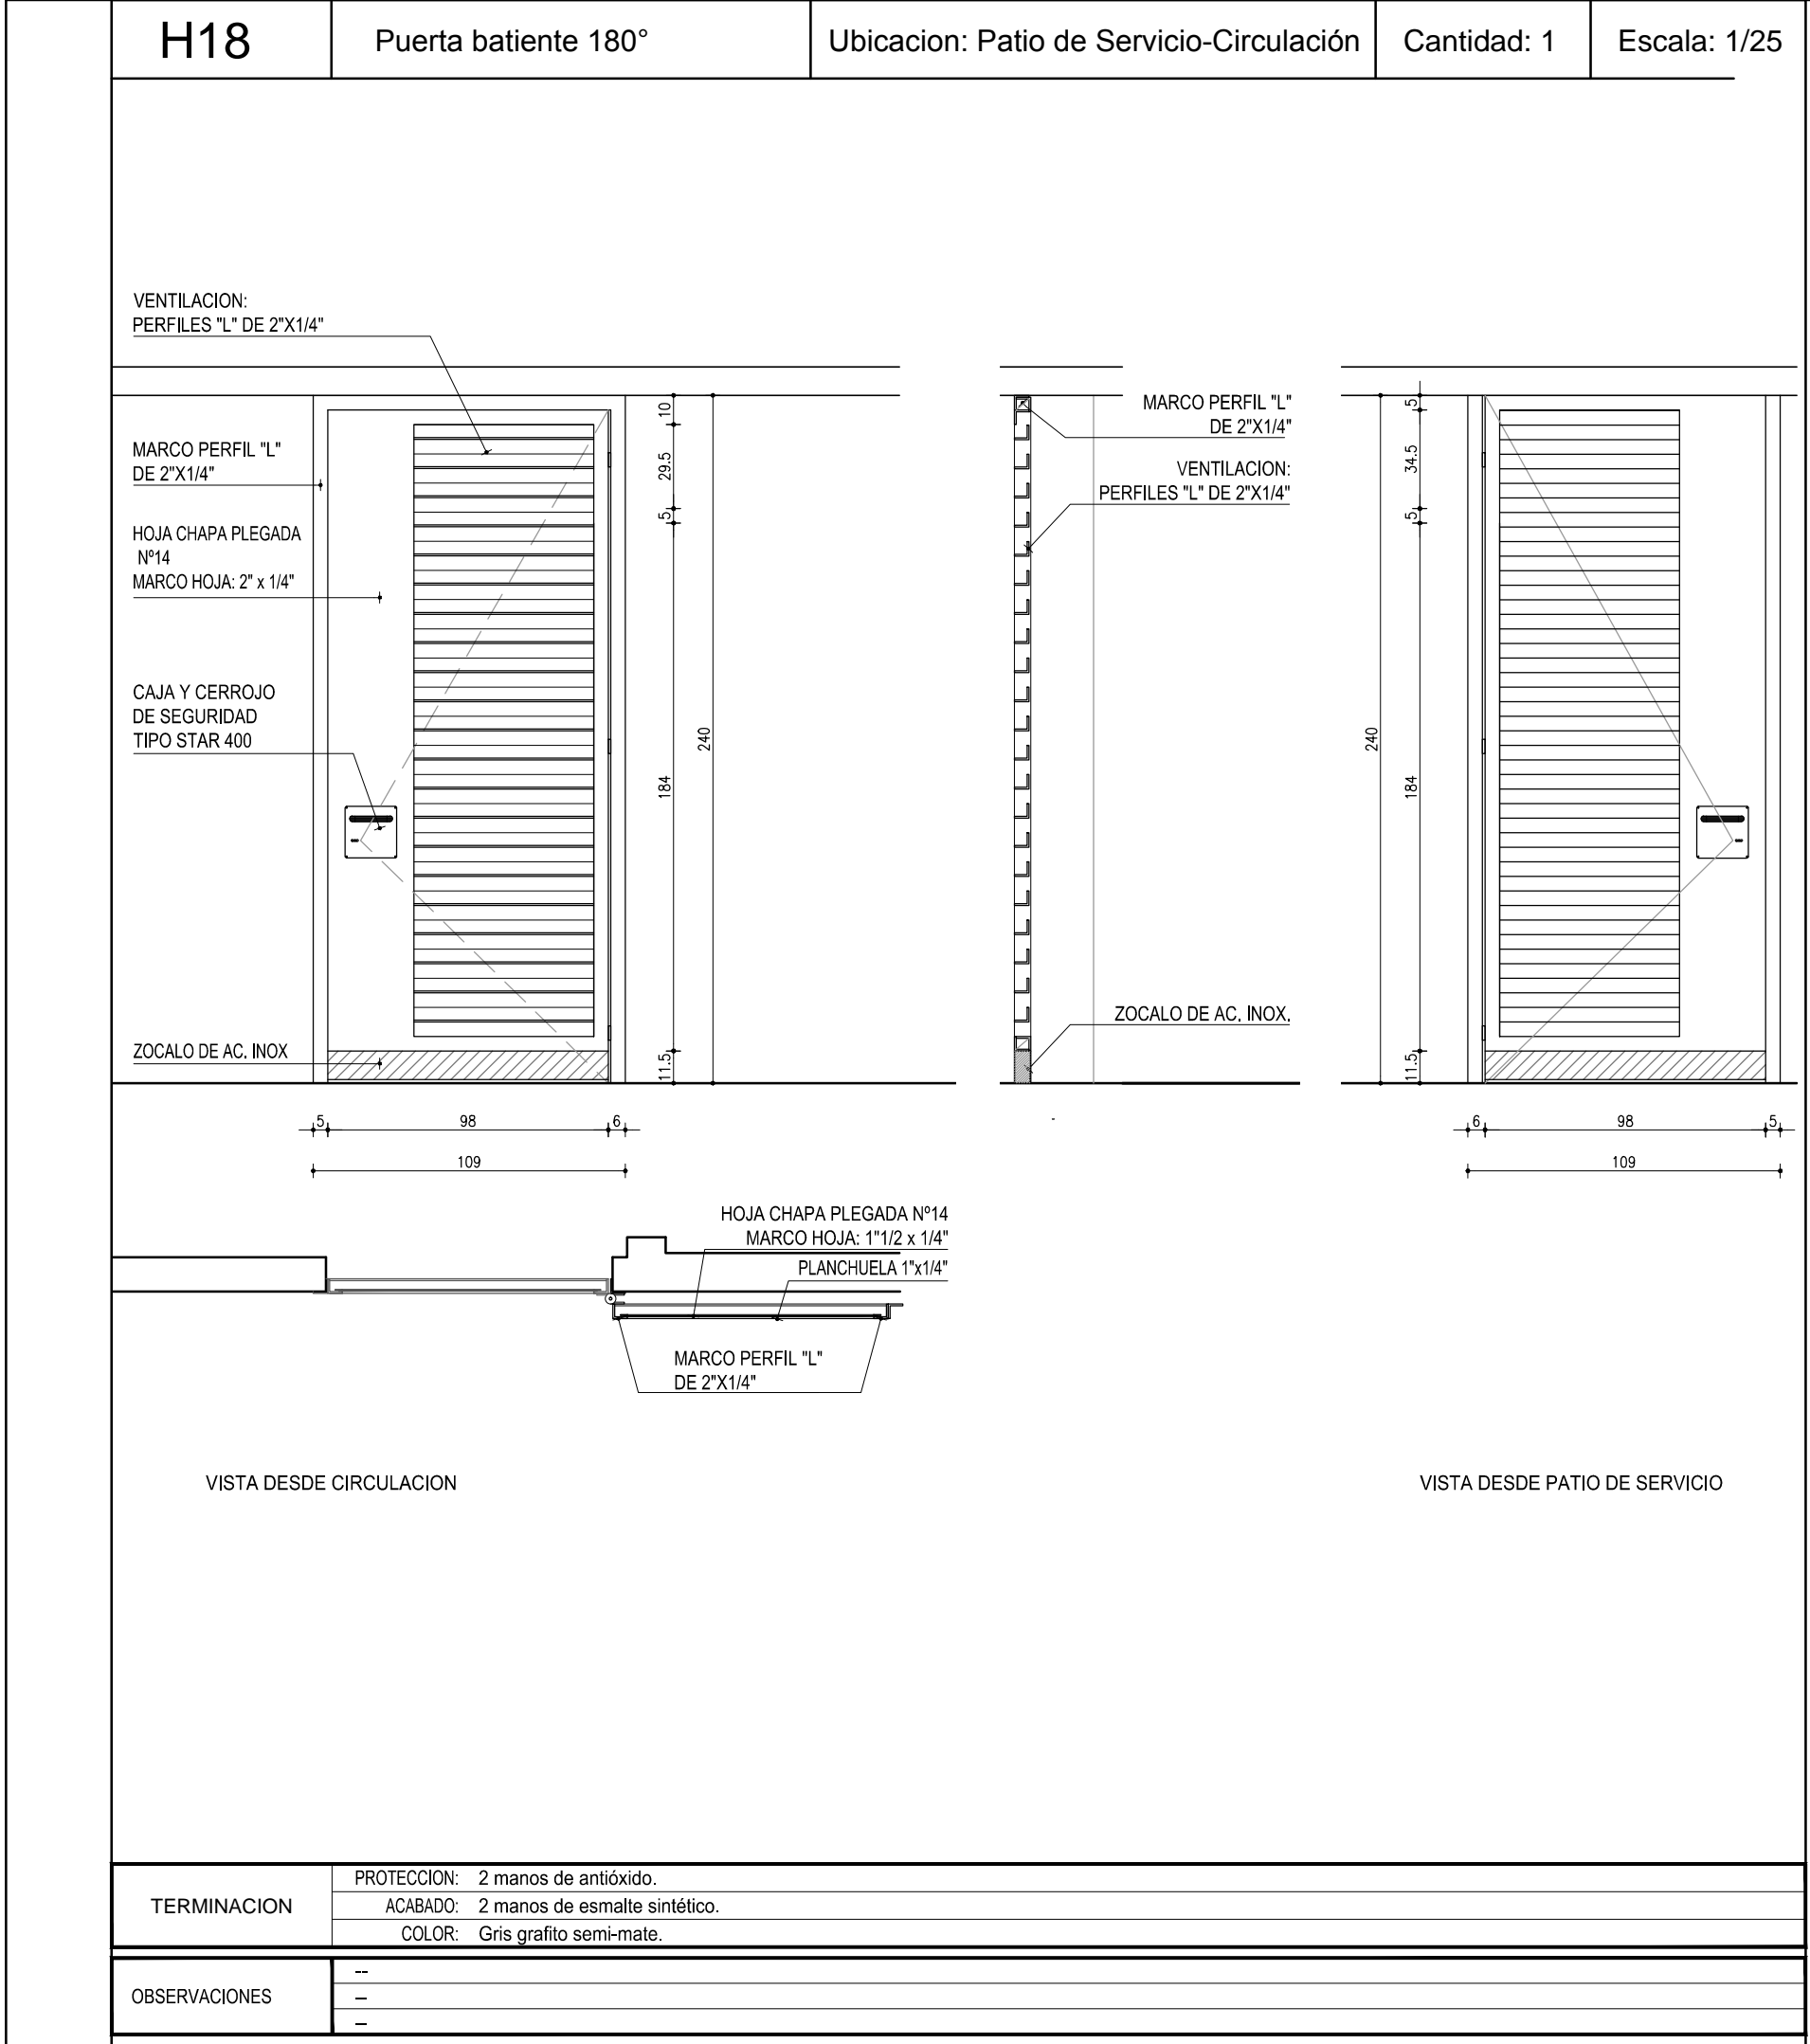

A.N.E.P		P.A.E.P.U	
COMPONENTE PLANTA FISICA			
AREA DE PROYECTOS			
OBRA		ESCUELA LOS BULEVARES	
MONTEVIDEO			
DESCRIPCION	FECHA	ESCALA	
PLANTILLAS HERRERIA	06/2016	1/25	
		LAMINA	
		H05	
		TIPOS	
		H17-H18	