


CORTE AA - SECTOR 1

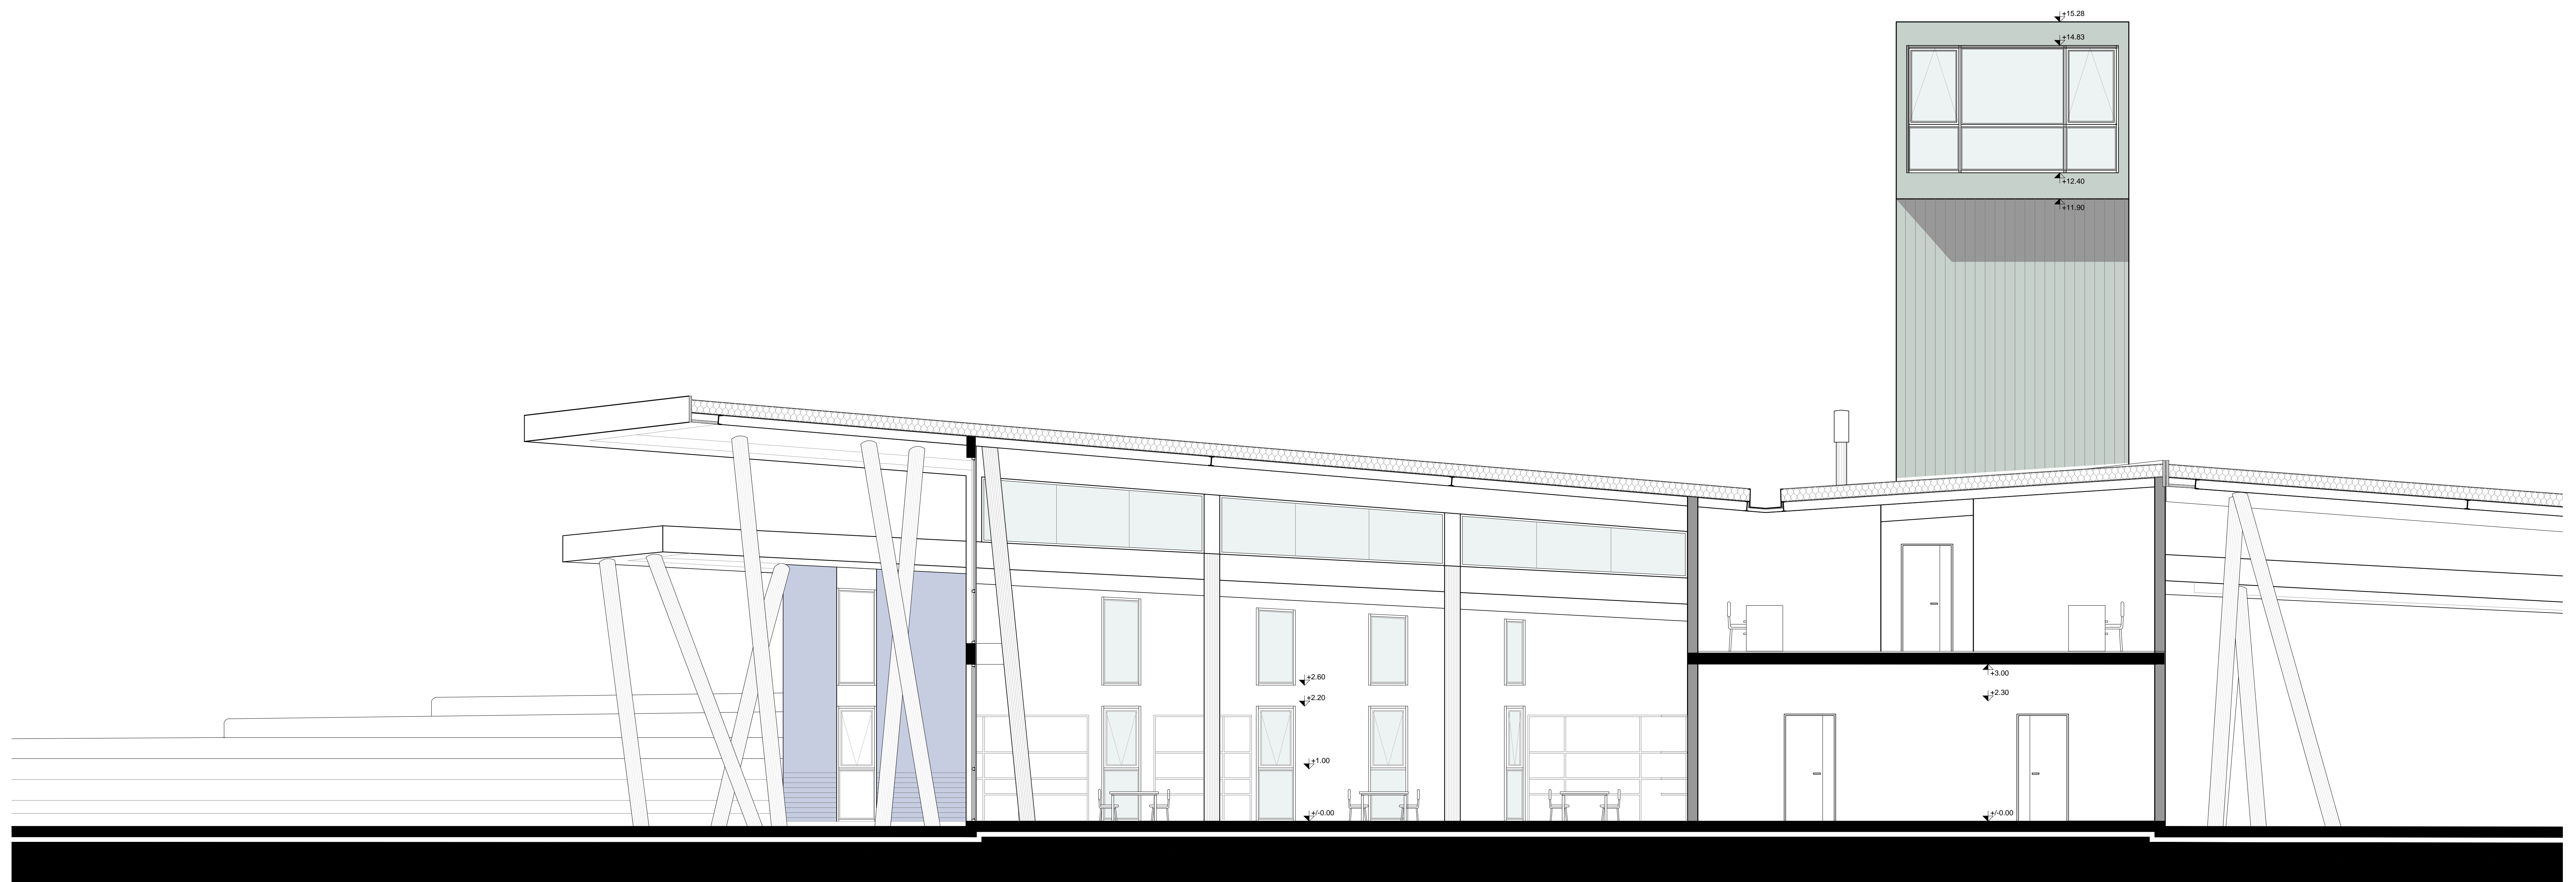

CORTE BB - SECTOR 1