


CORTE CC - SECTOR 1

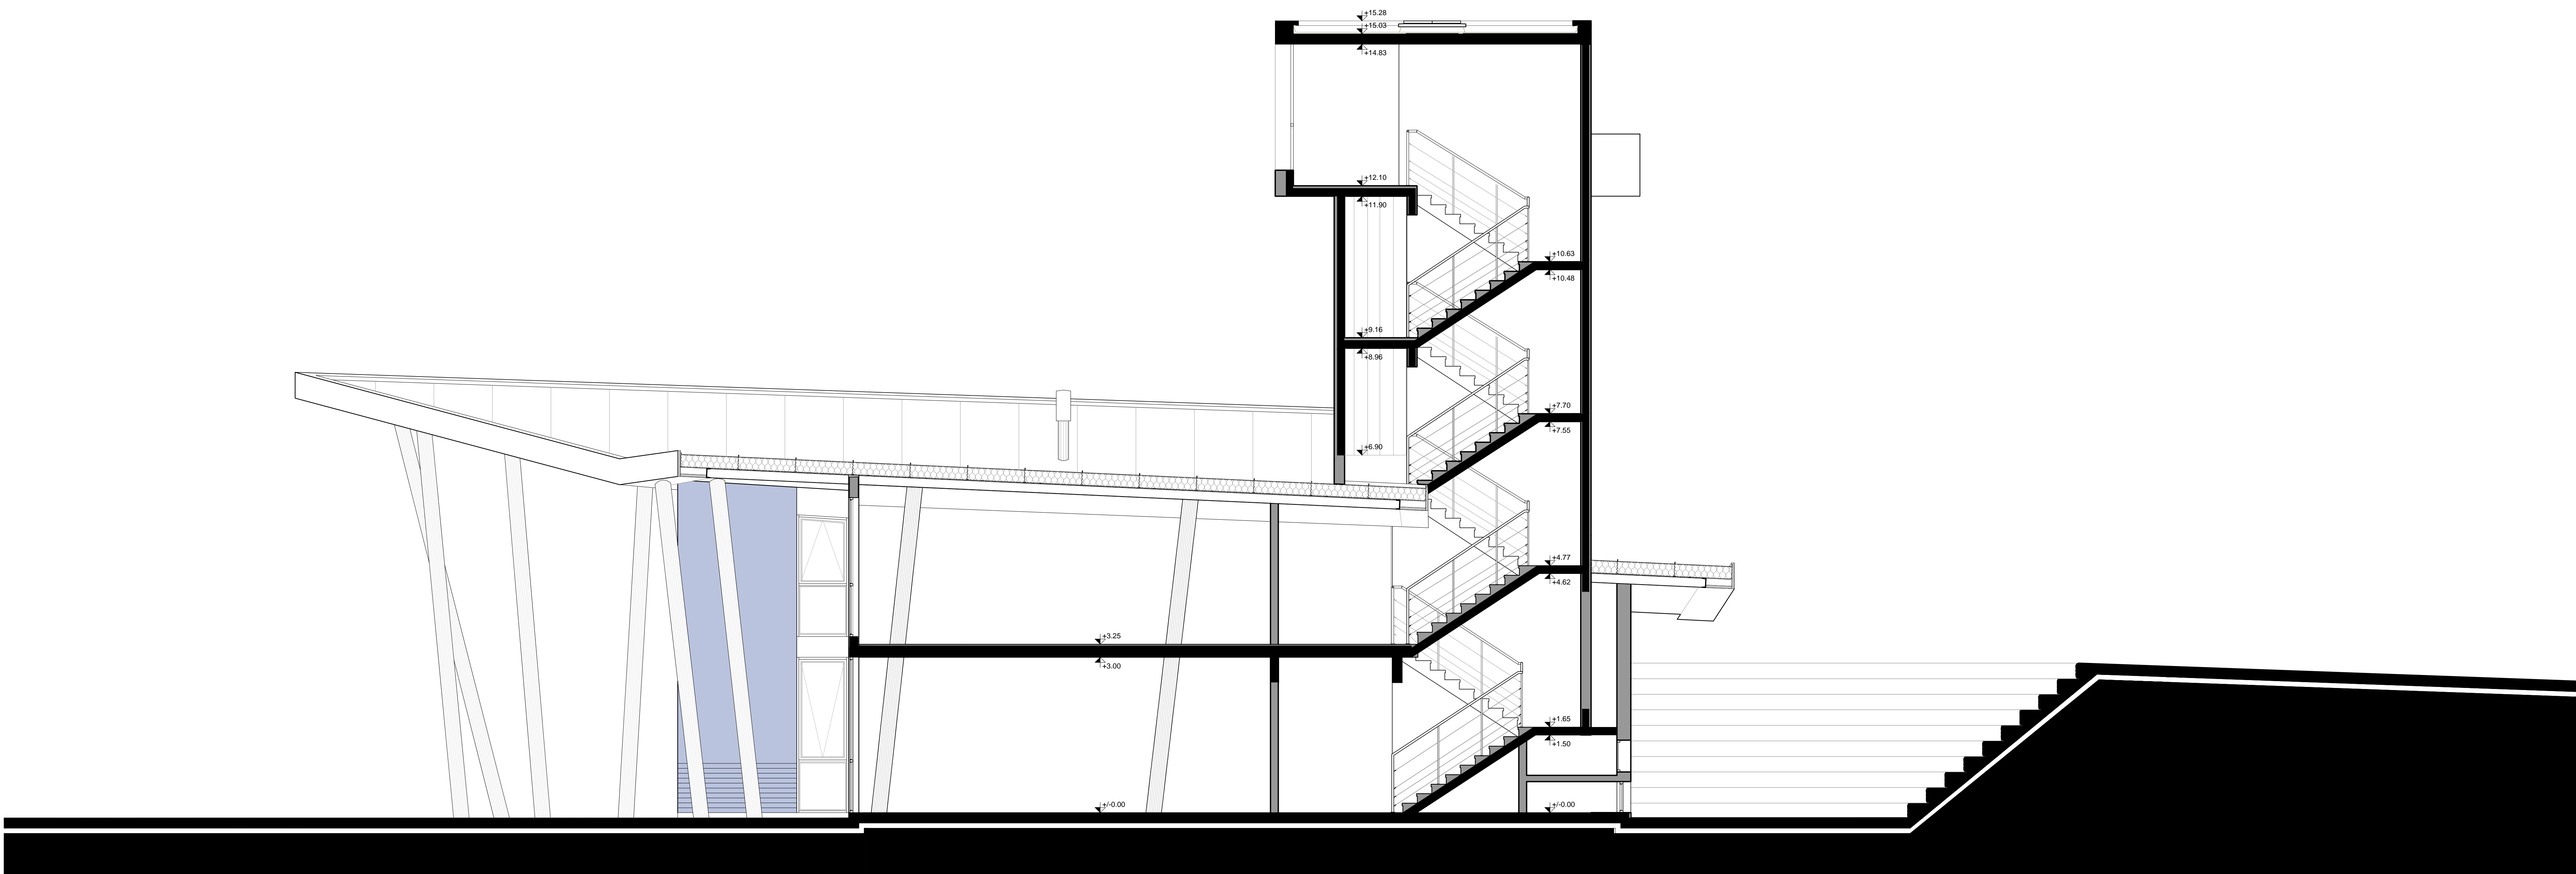

CORTE DD - SECTOR 1