



CORTE AA - SECTOR 2

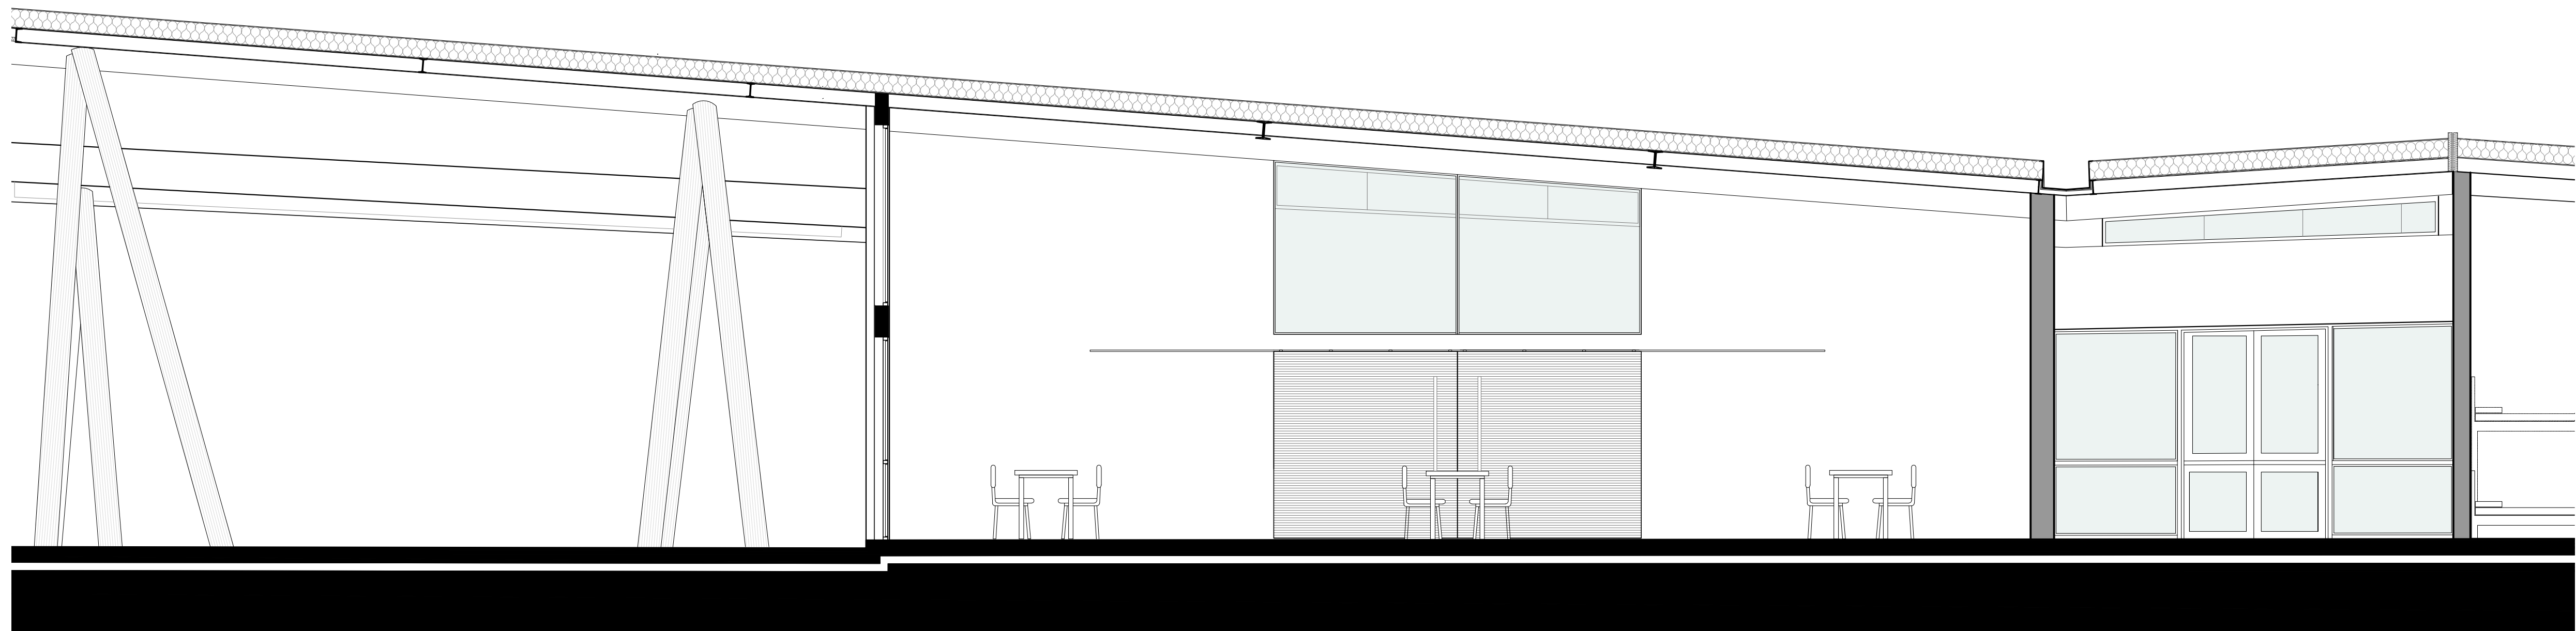

CORTE BB - SECTOR 2

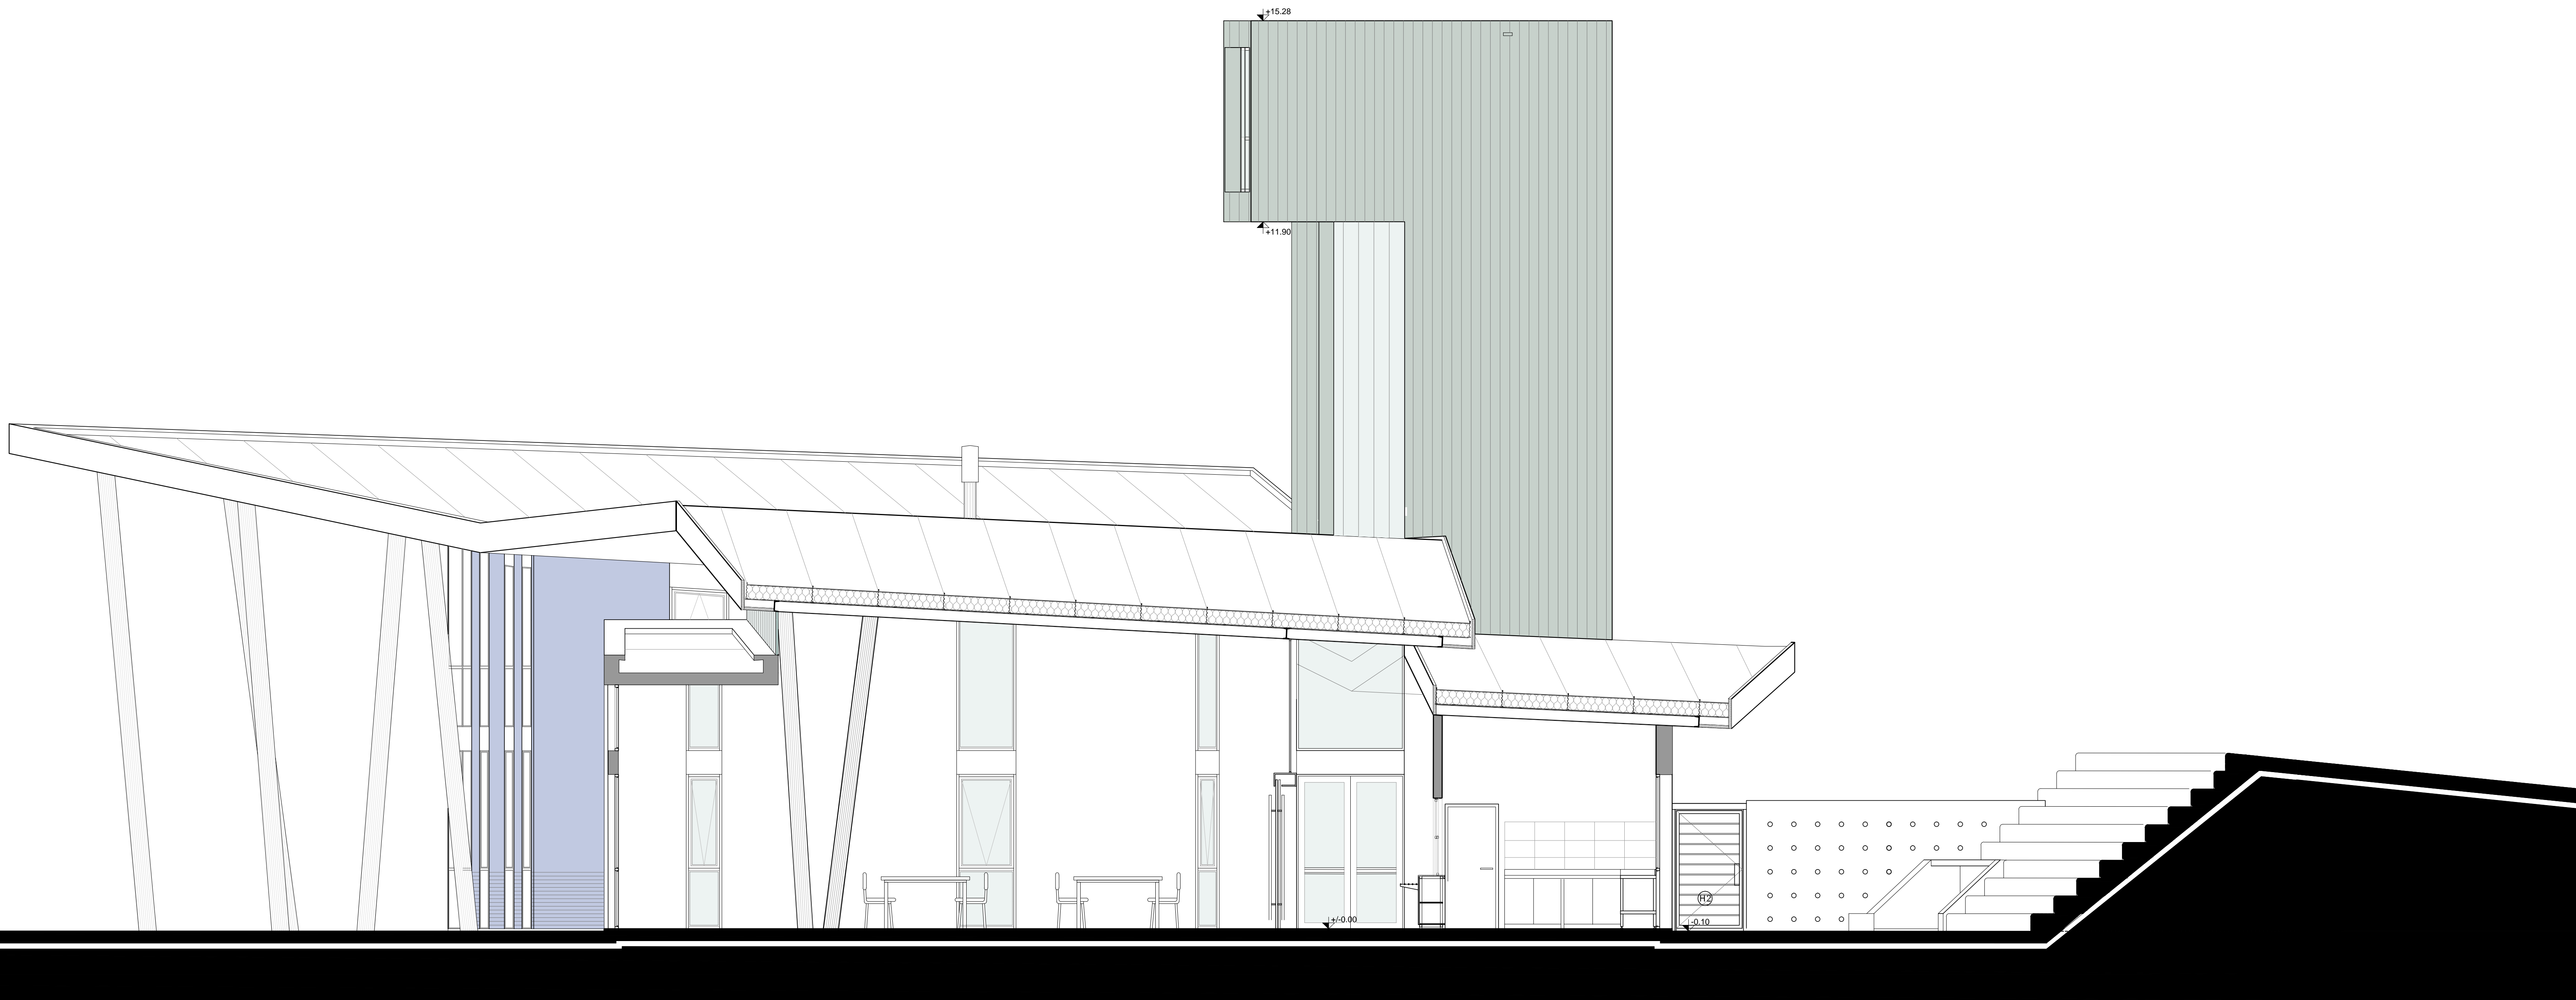

CORTE EE - SECTOR 2