


FACHADA SO - SECTOR 1

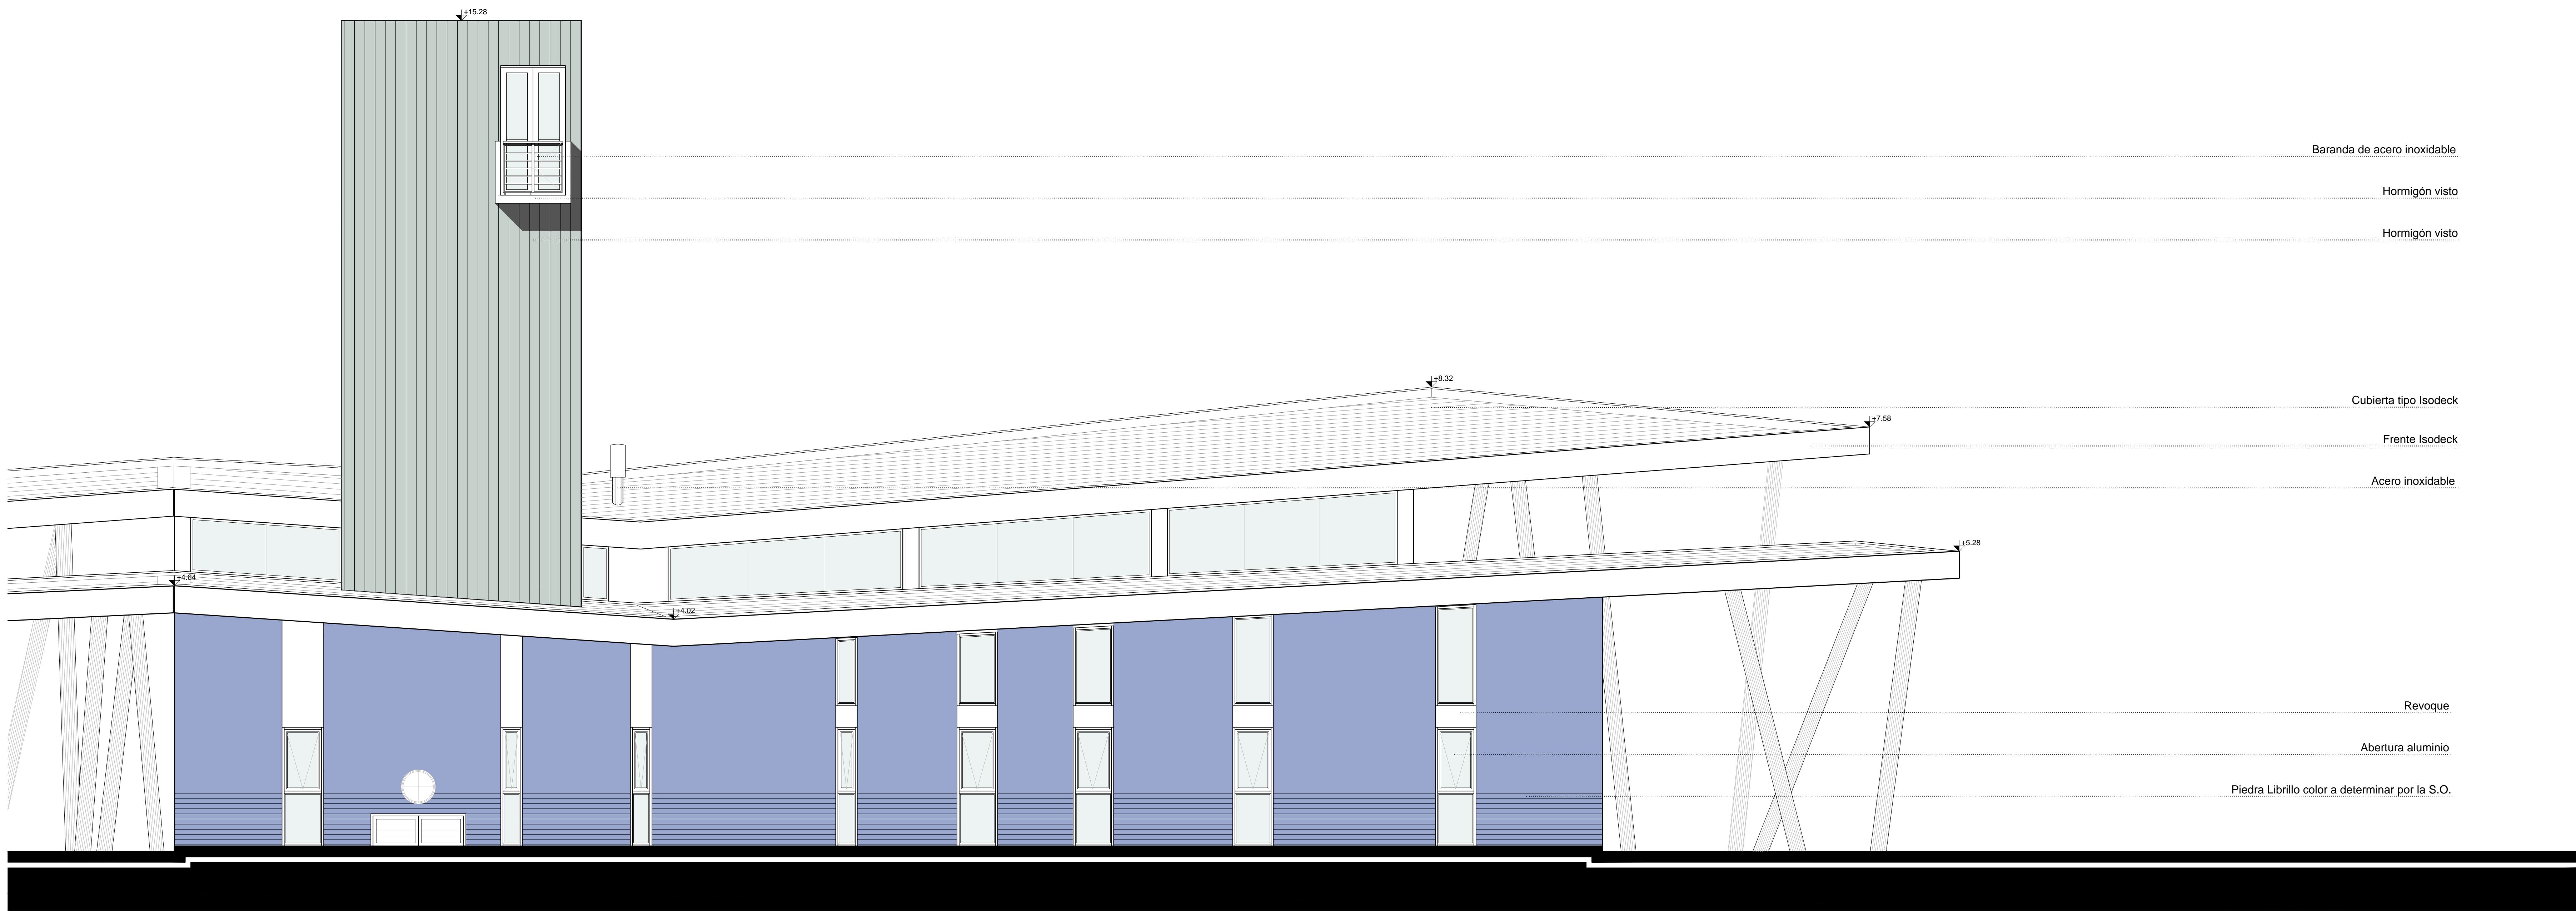

FACHADA NE - SECTOR 1