


FACHADA NO - SECTOR 1

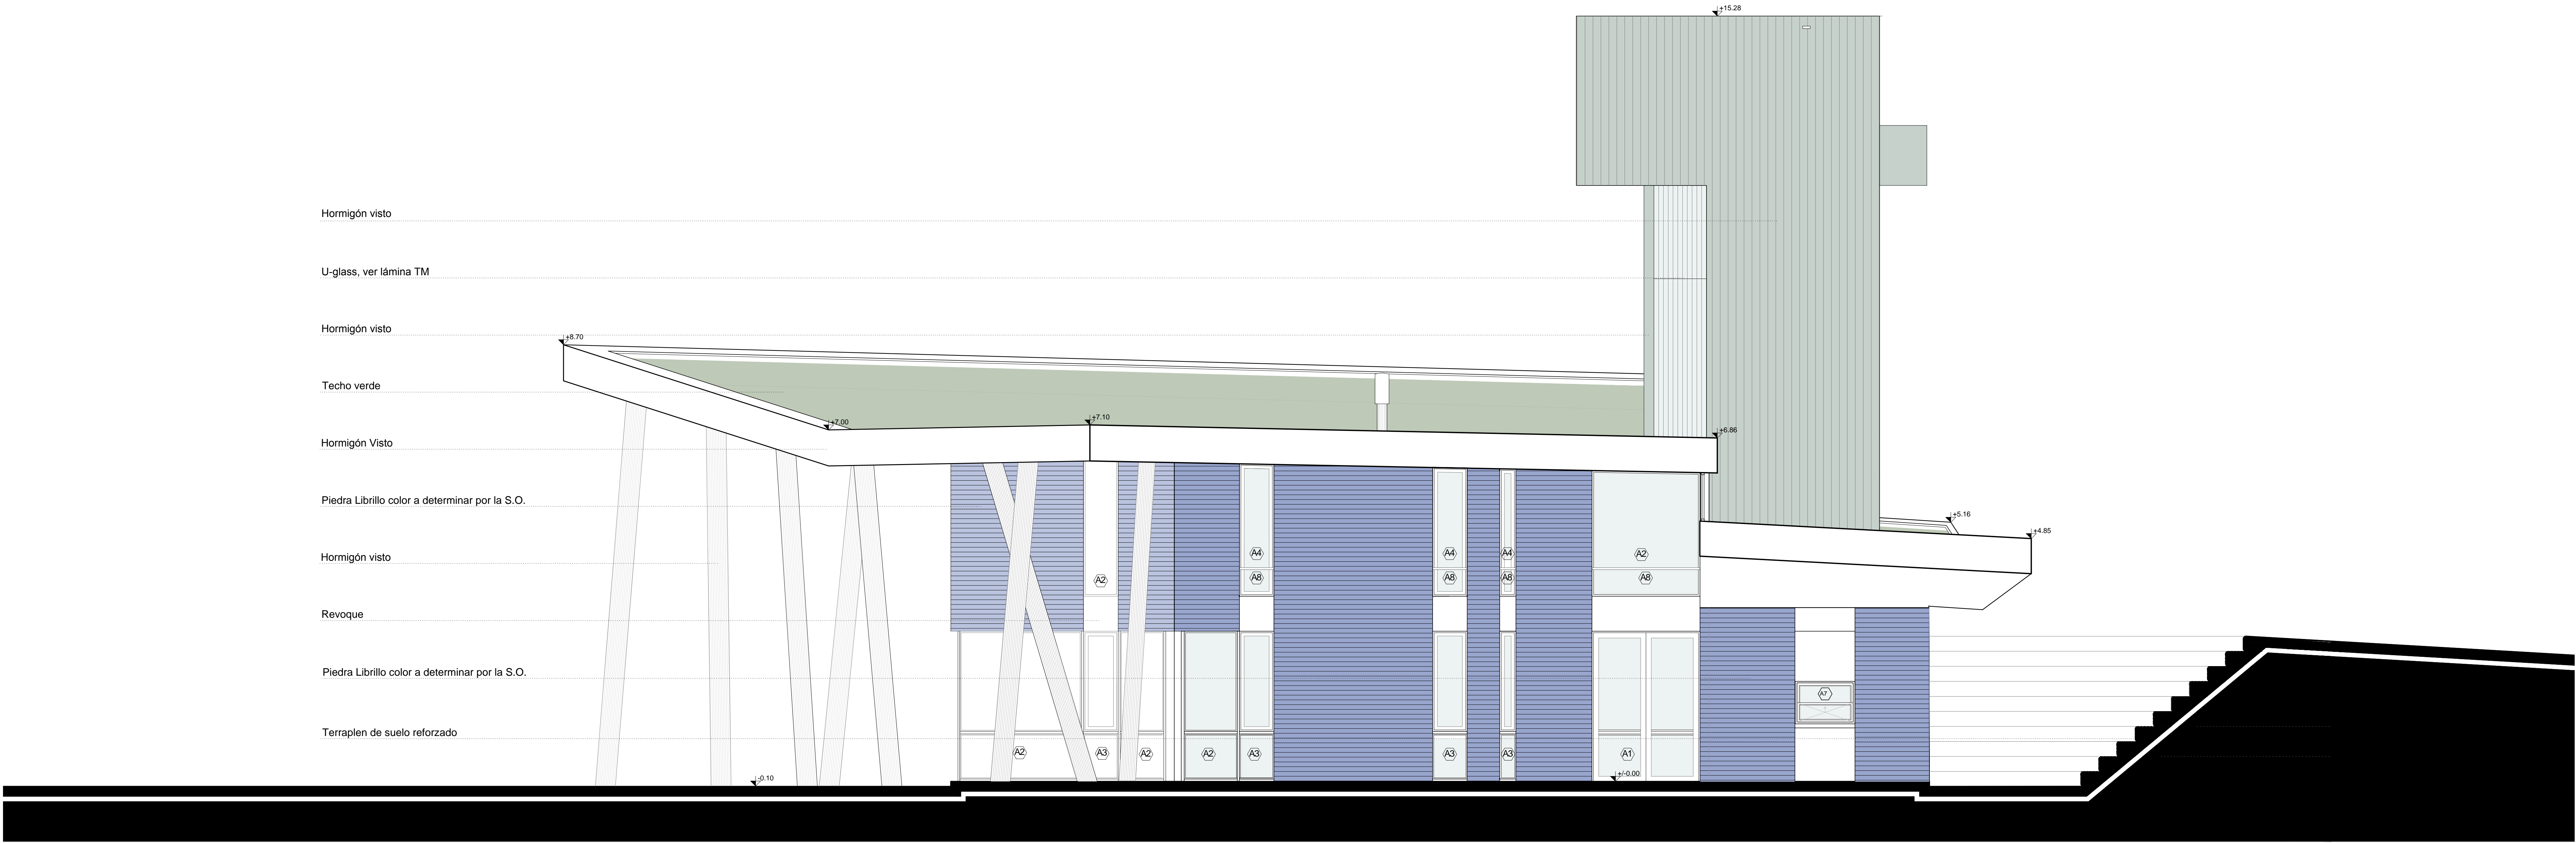

FACHADA S - SECTOR 1