



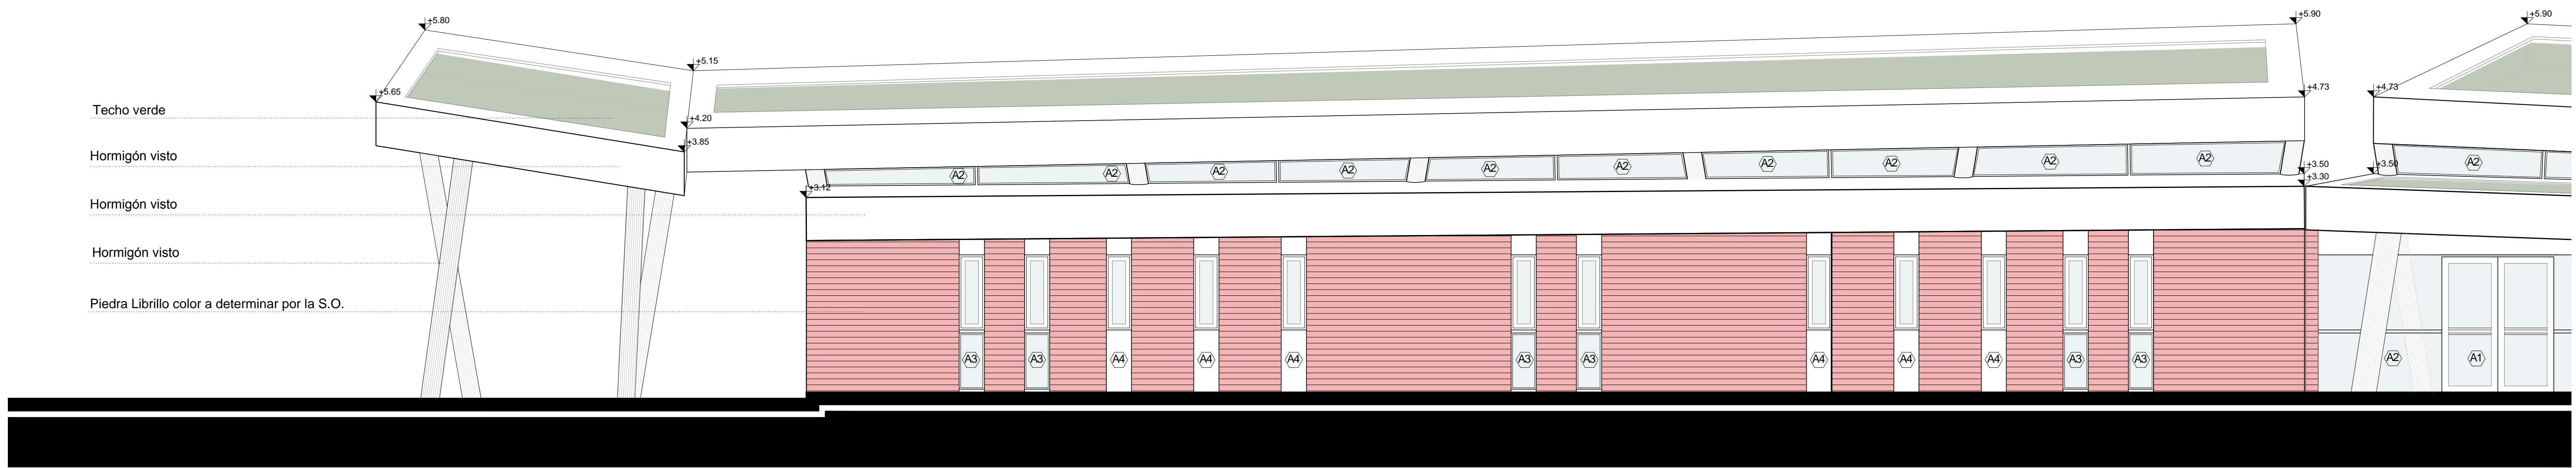

FACHADA SO - SECTOR 3

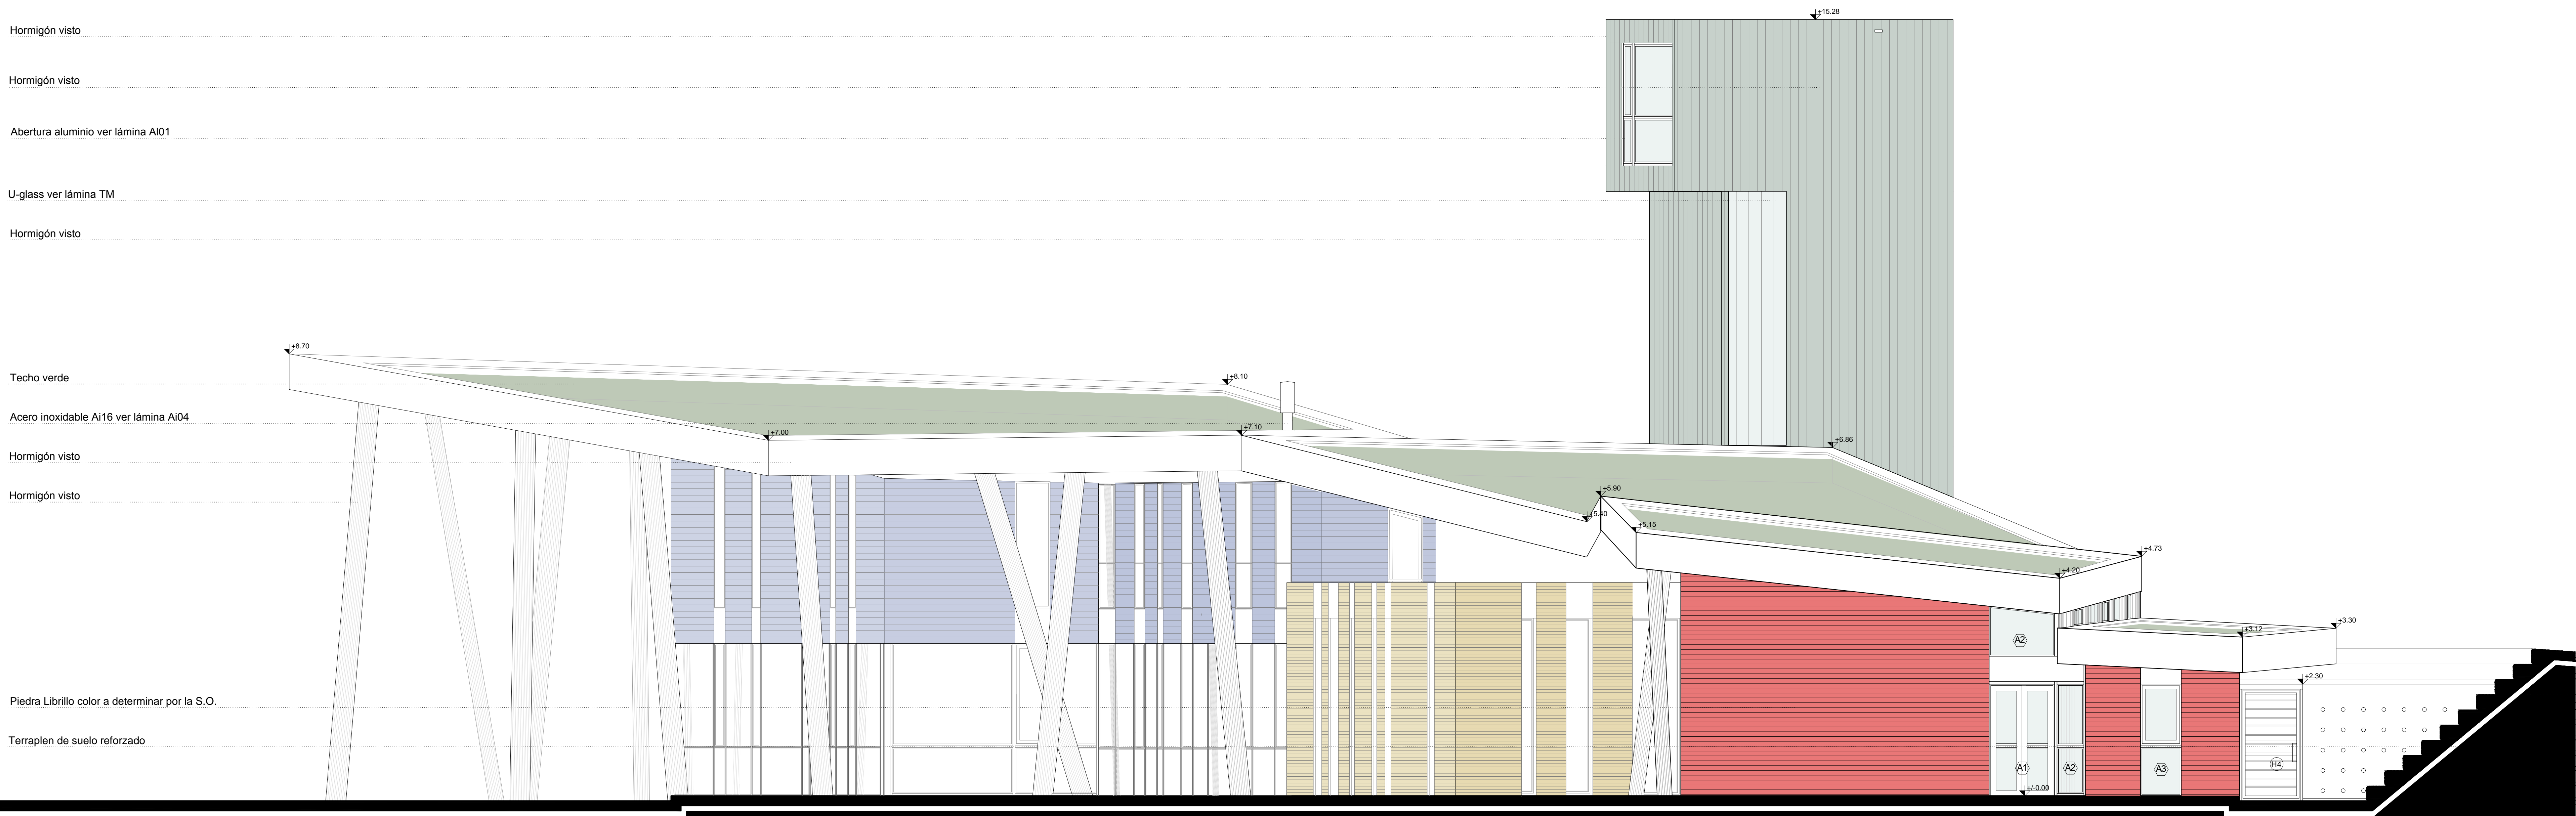

FACHADA NE - SECTOR 3



FACHADA SE - SECTOR 3