




FACHADA SURESTE  
Esc: 1:75

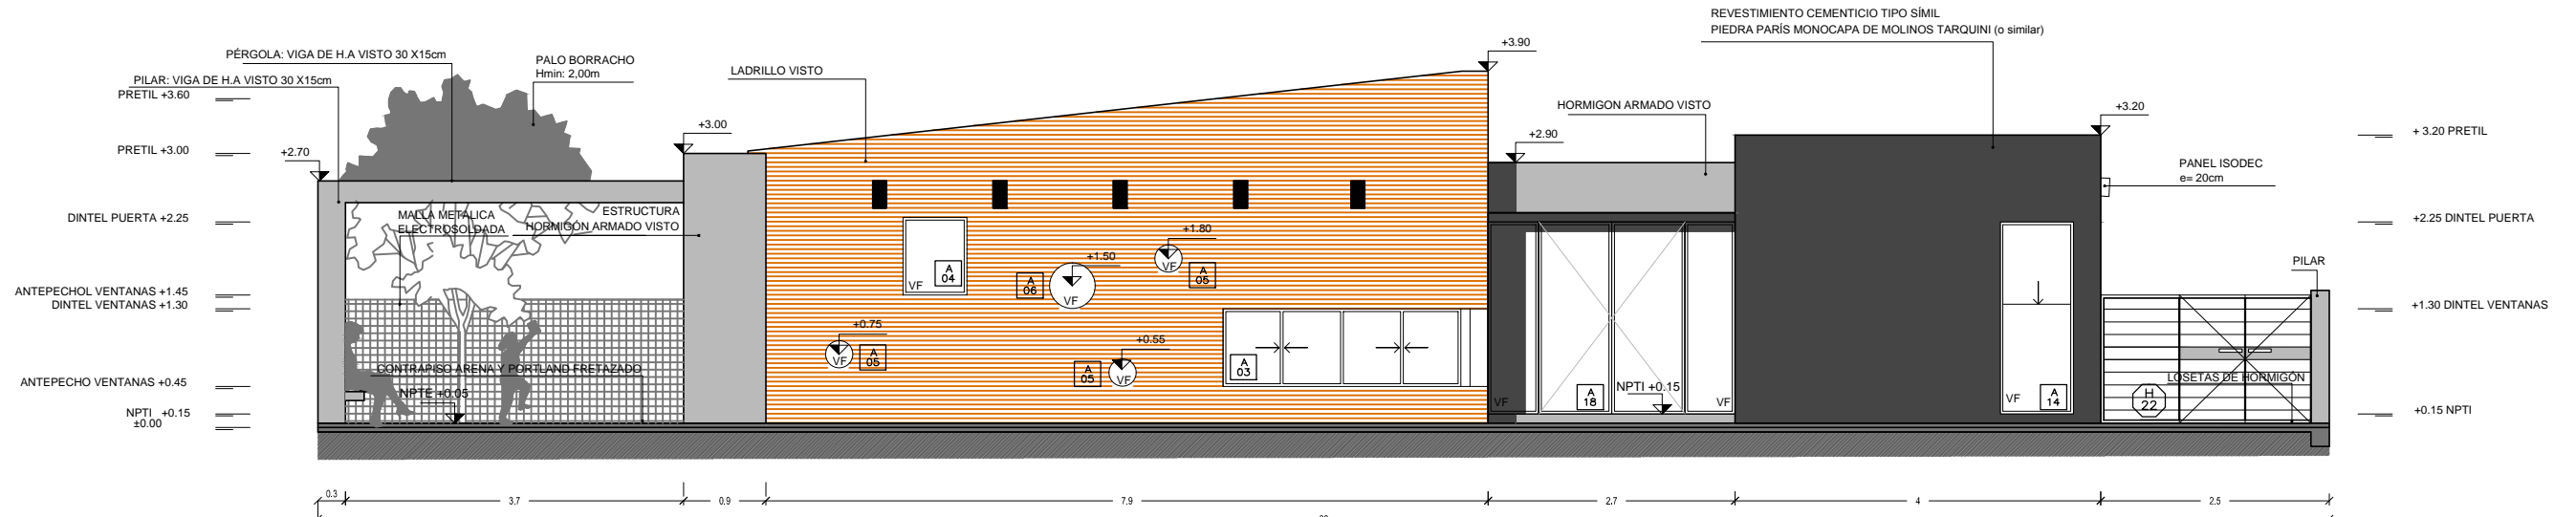

FACHADA PATIO ACCESO SURESTE  
Esc: 1:75

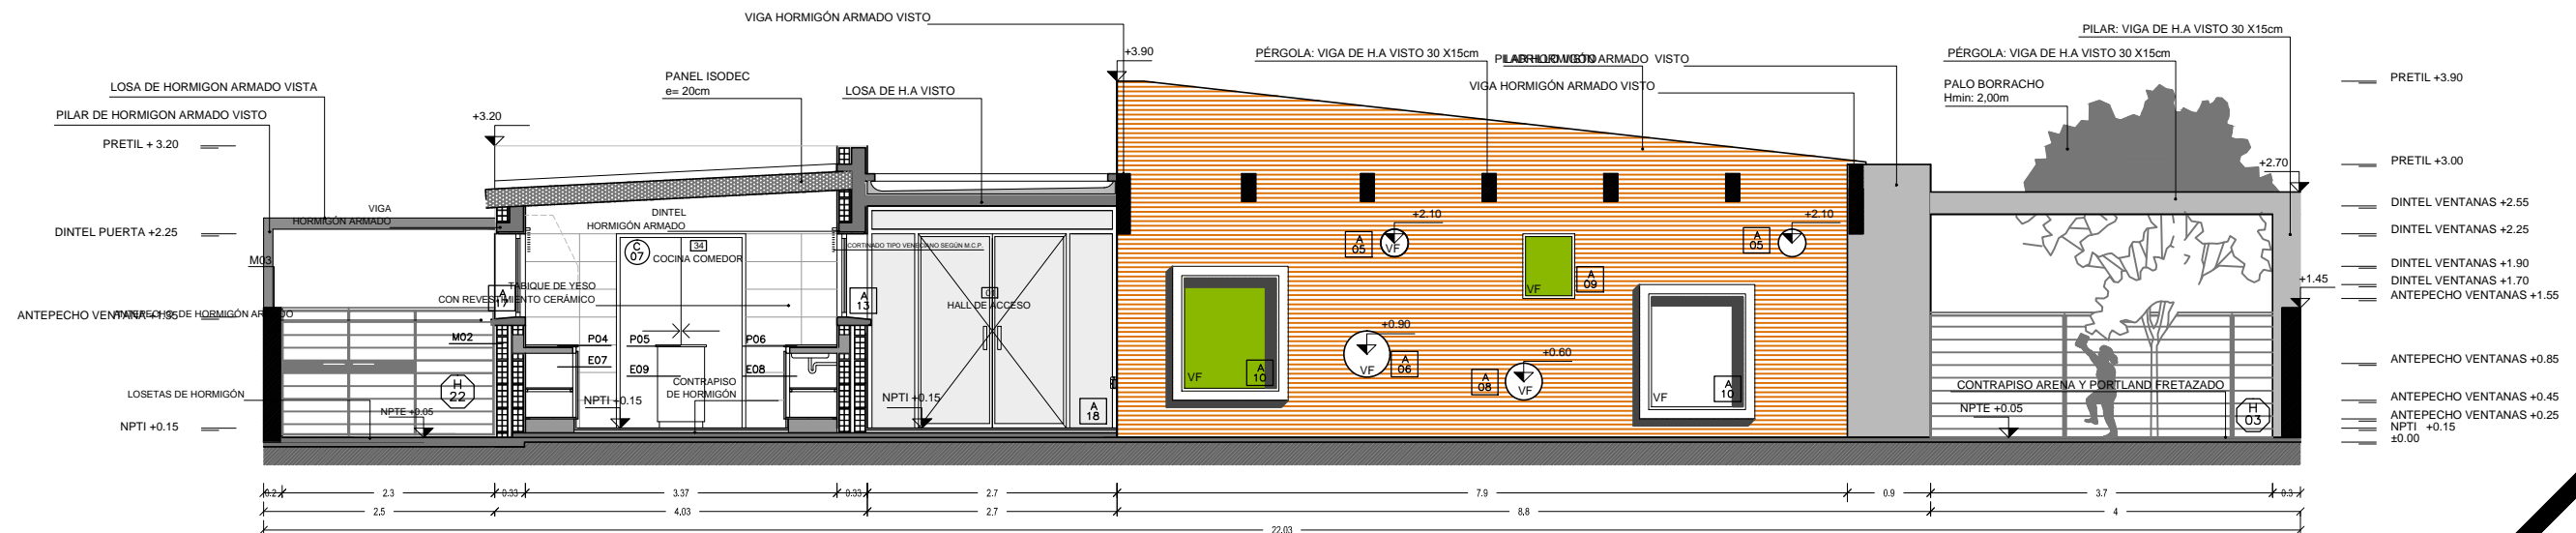

FACHADA PATIO SURESTE  
Esc: 1:75

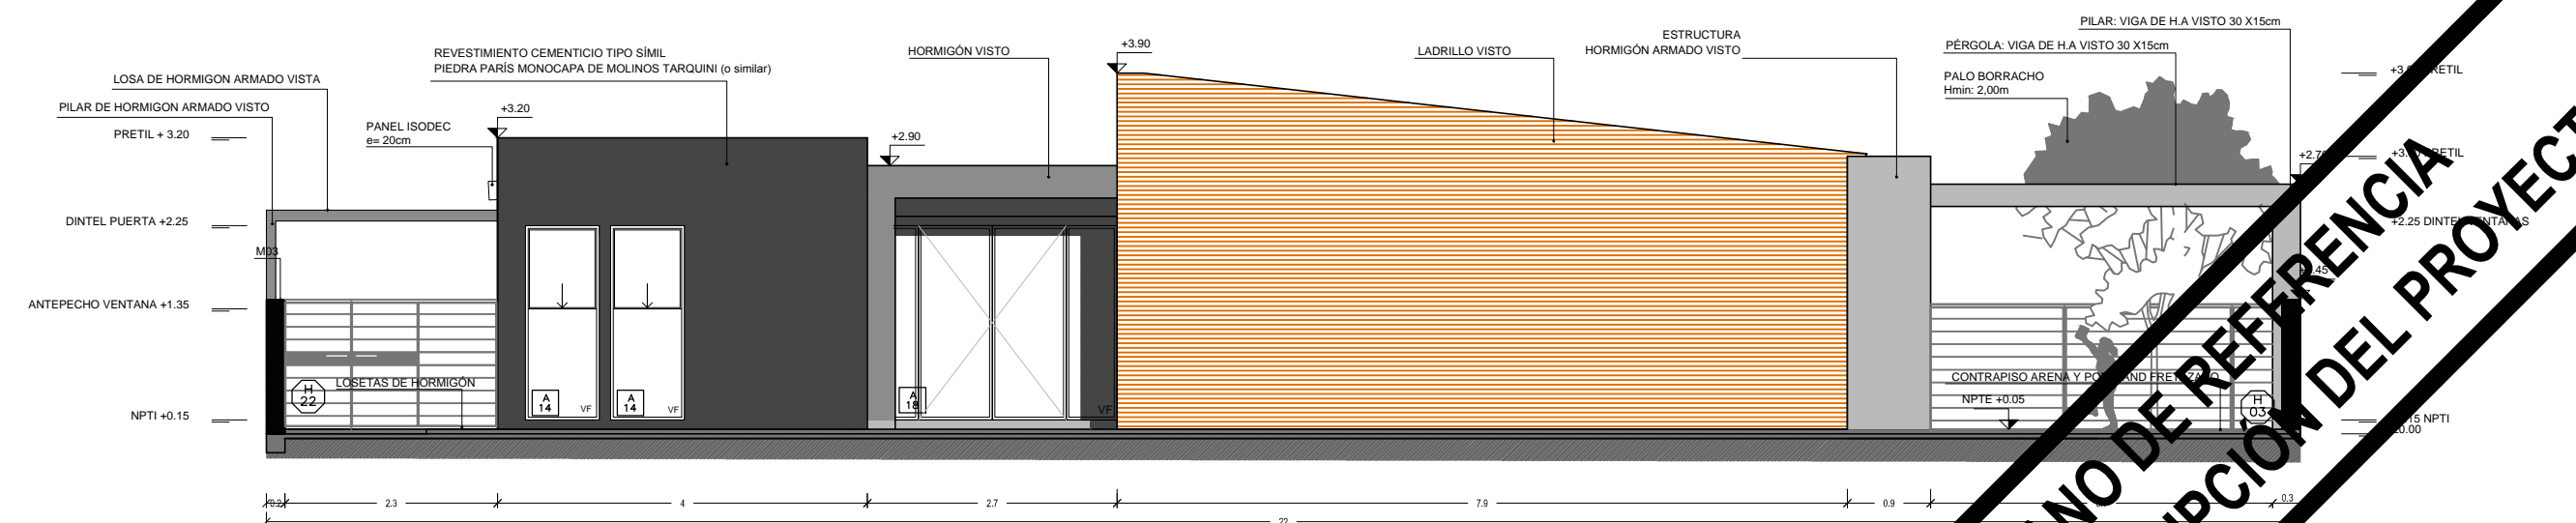

FACHADA SUROESTE  
Esc: 1:75


PLANO DE REFERENCIA  
DE DESCRIPCION DEL PROYECTO