




CORTE 4-4

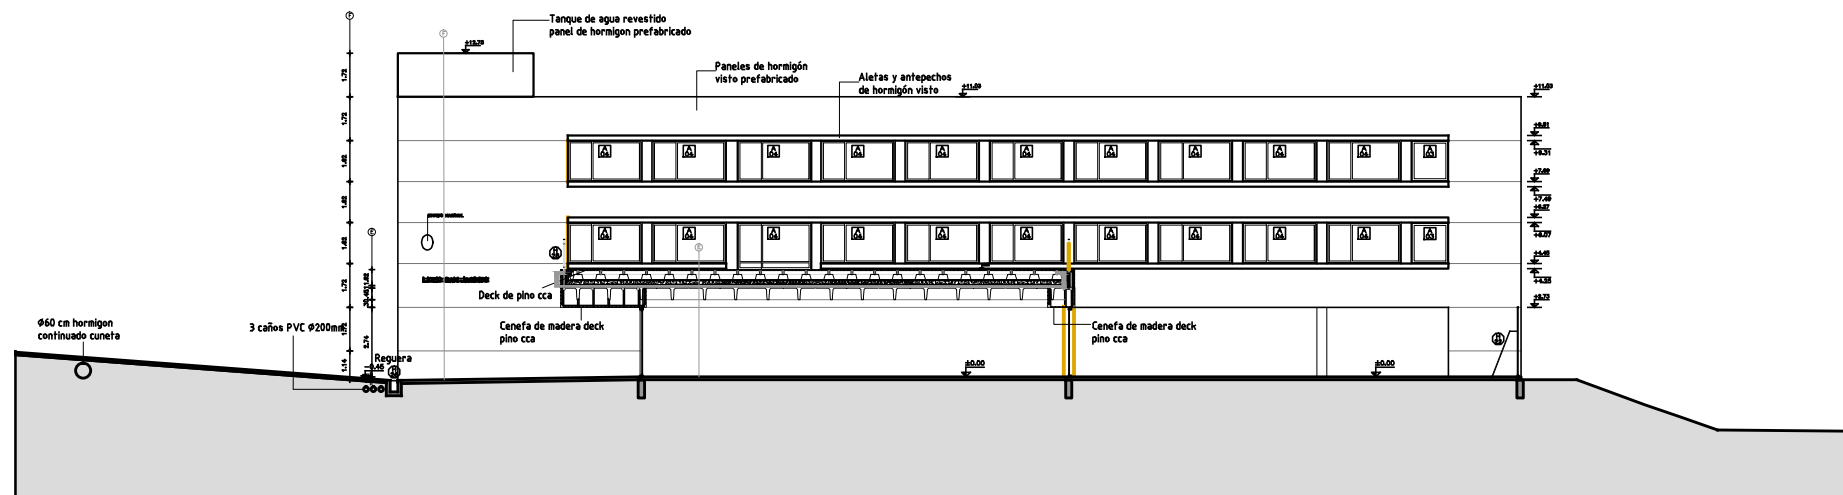

CORTE 5-5

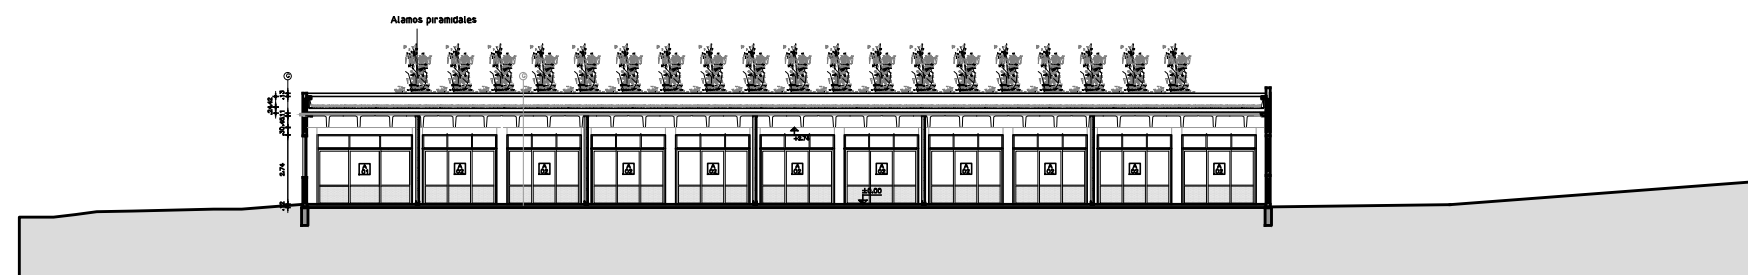

CORTE 6-6

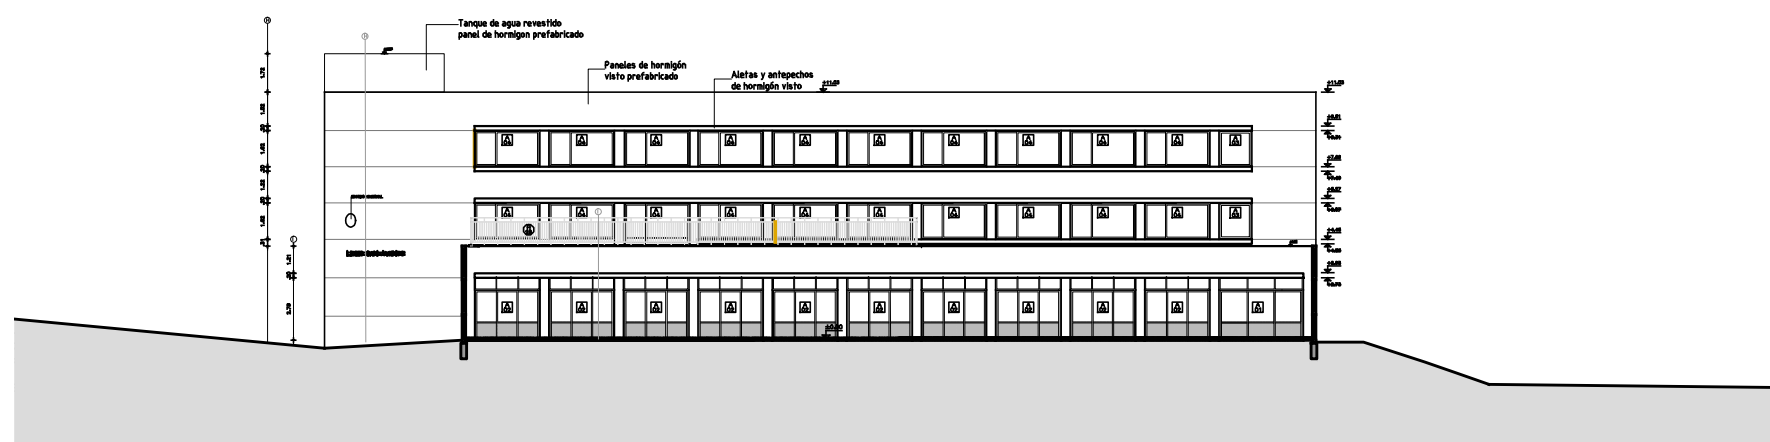

CORTE 7-7