




DETALLE A

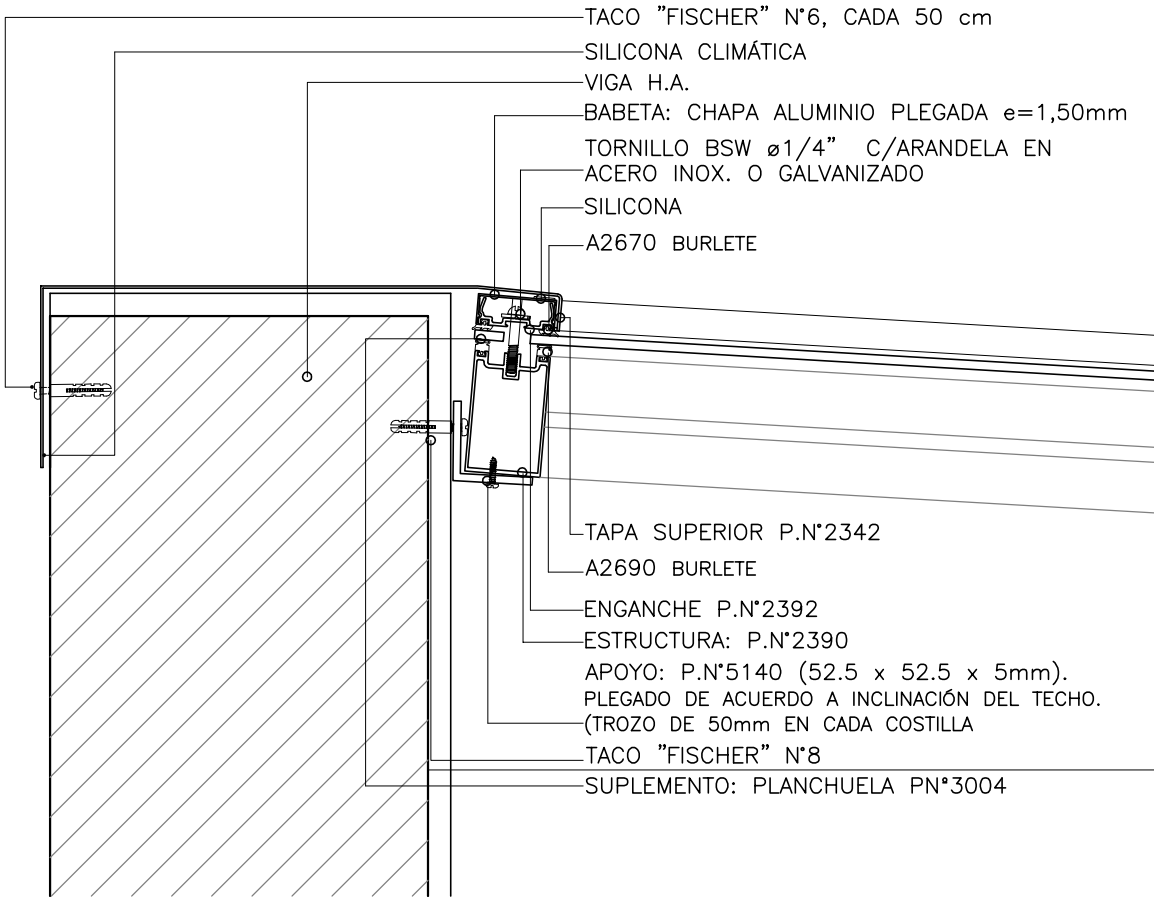

DETALLE C

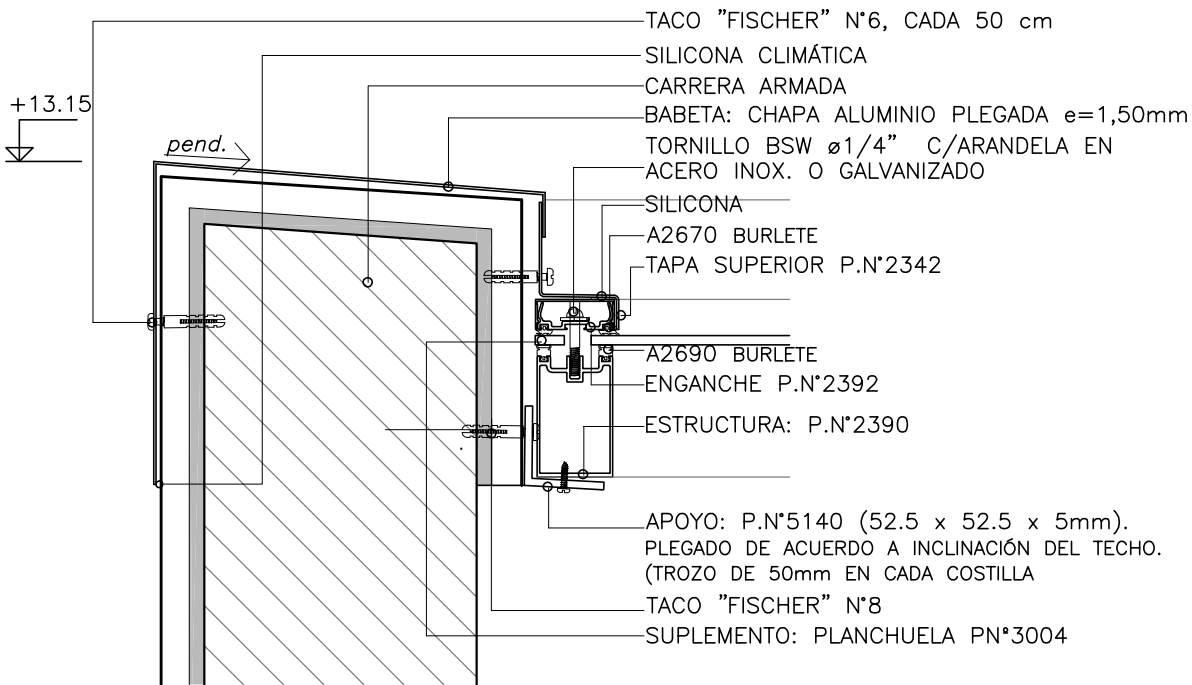

DETALLE B

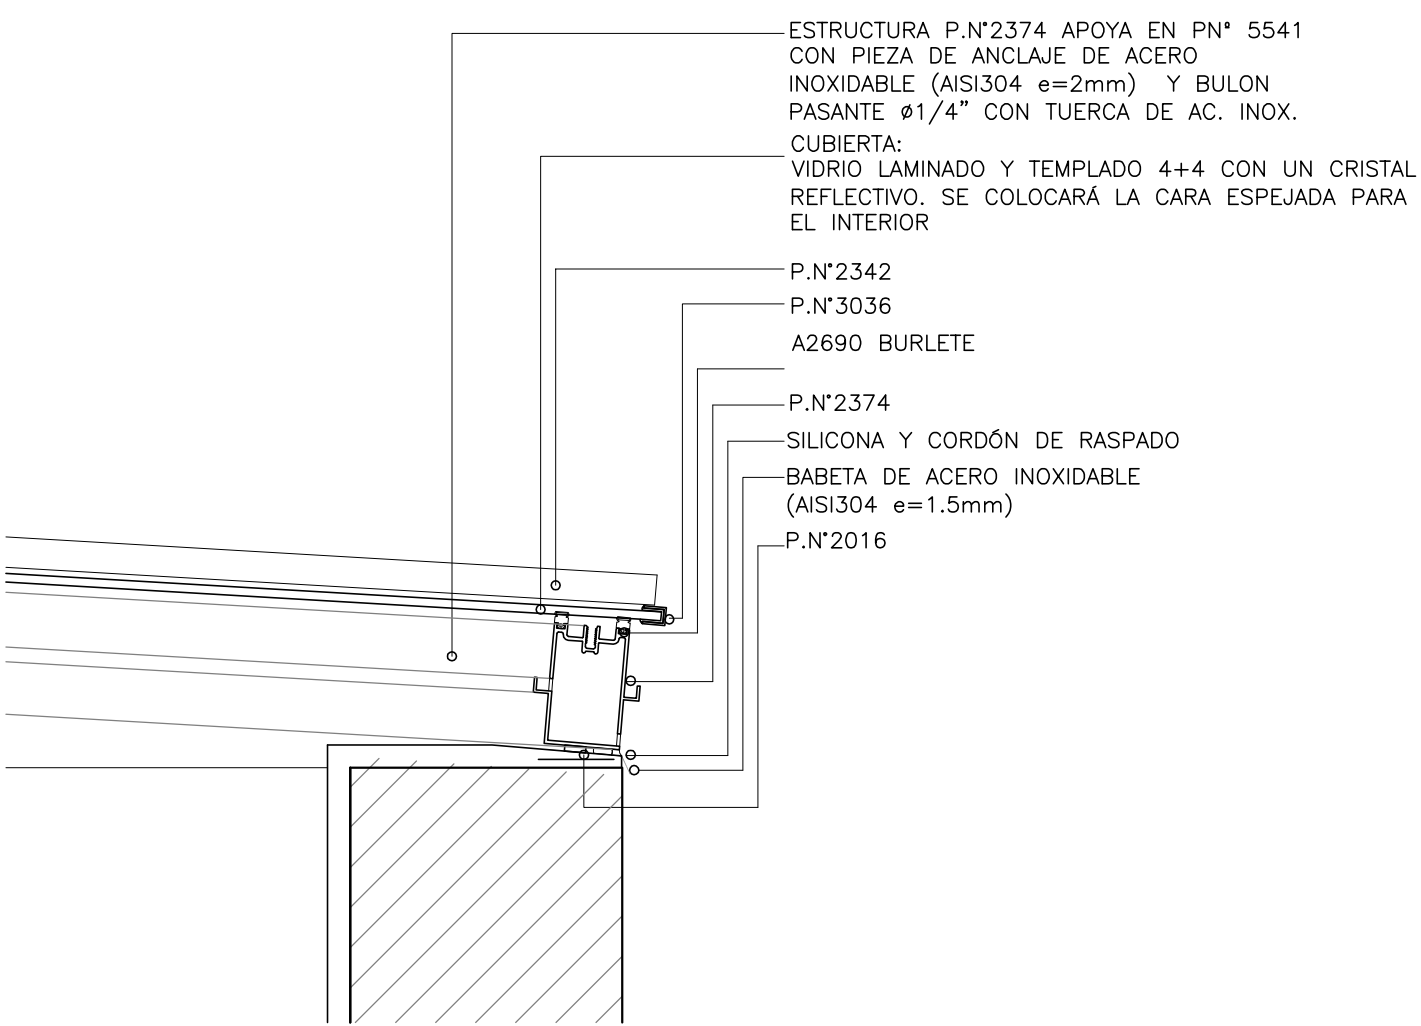

DIVISORES VERTICALES INTERMEDIOS

