


CALLE Nº 70 N FRANCISCO MACIEL

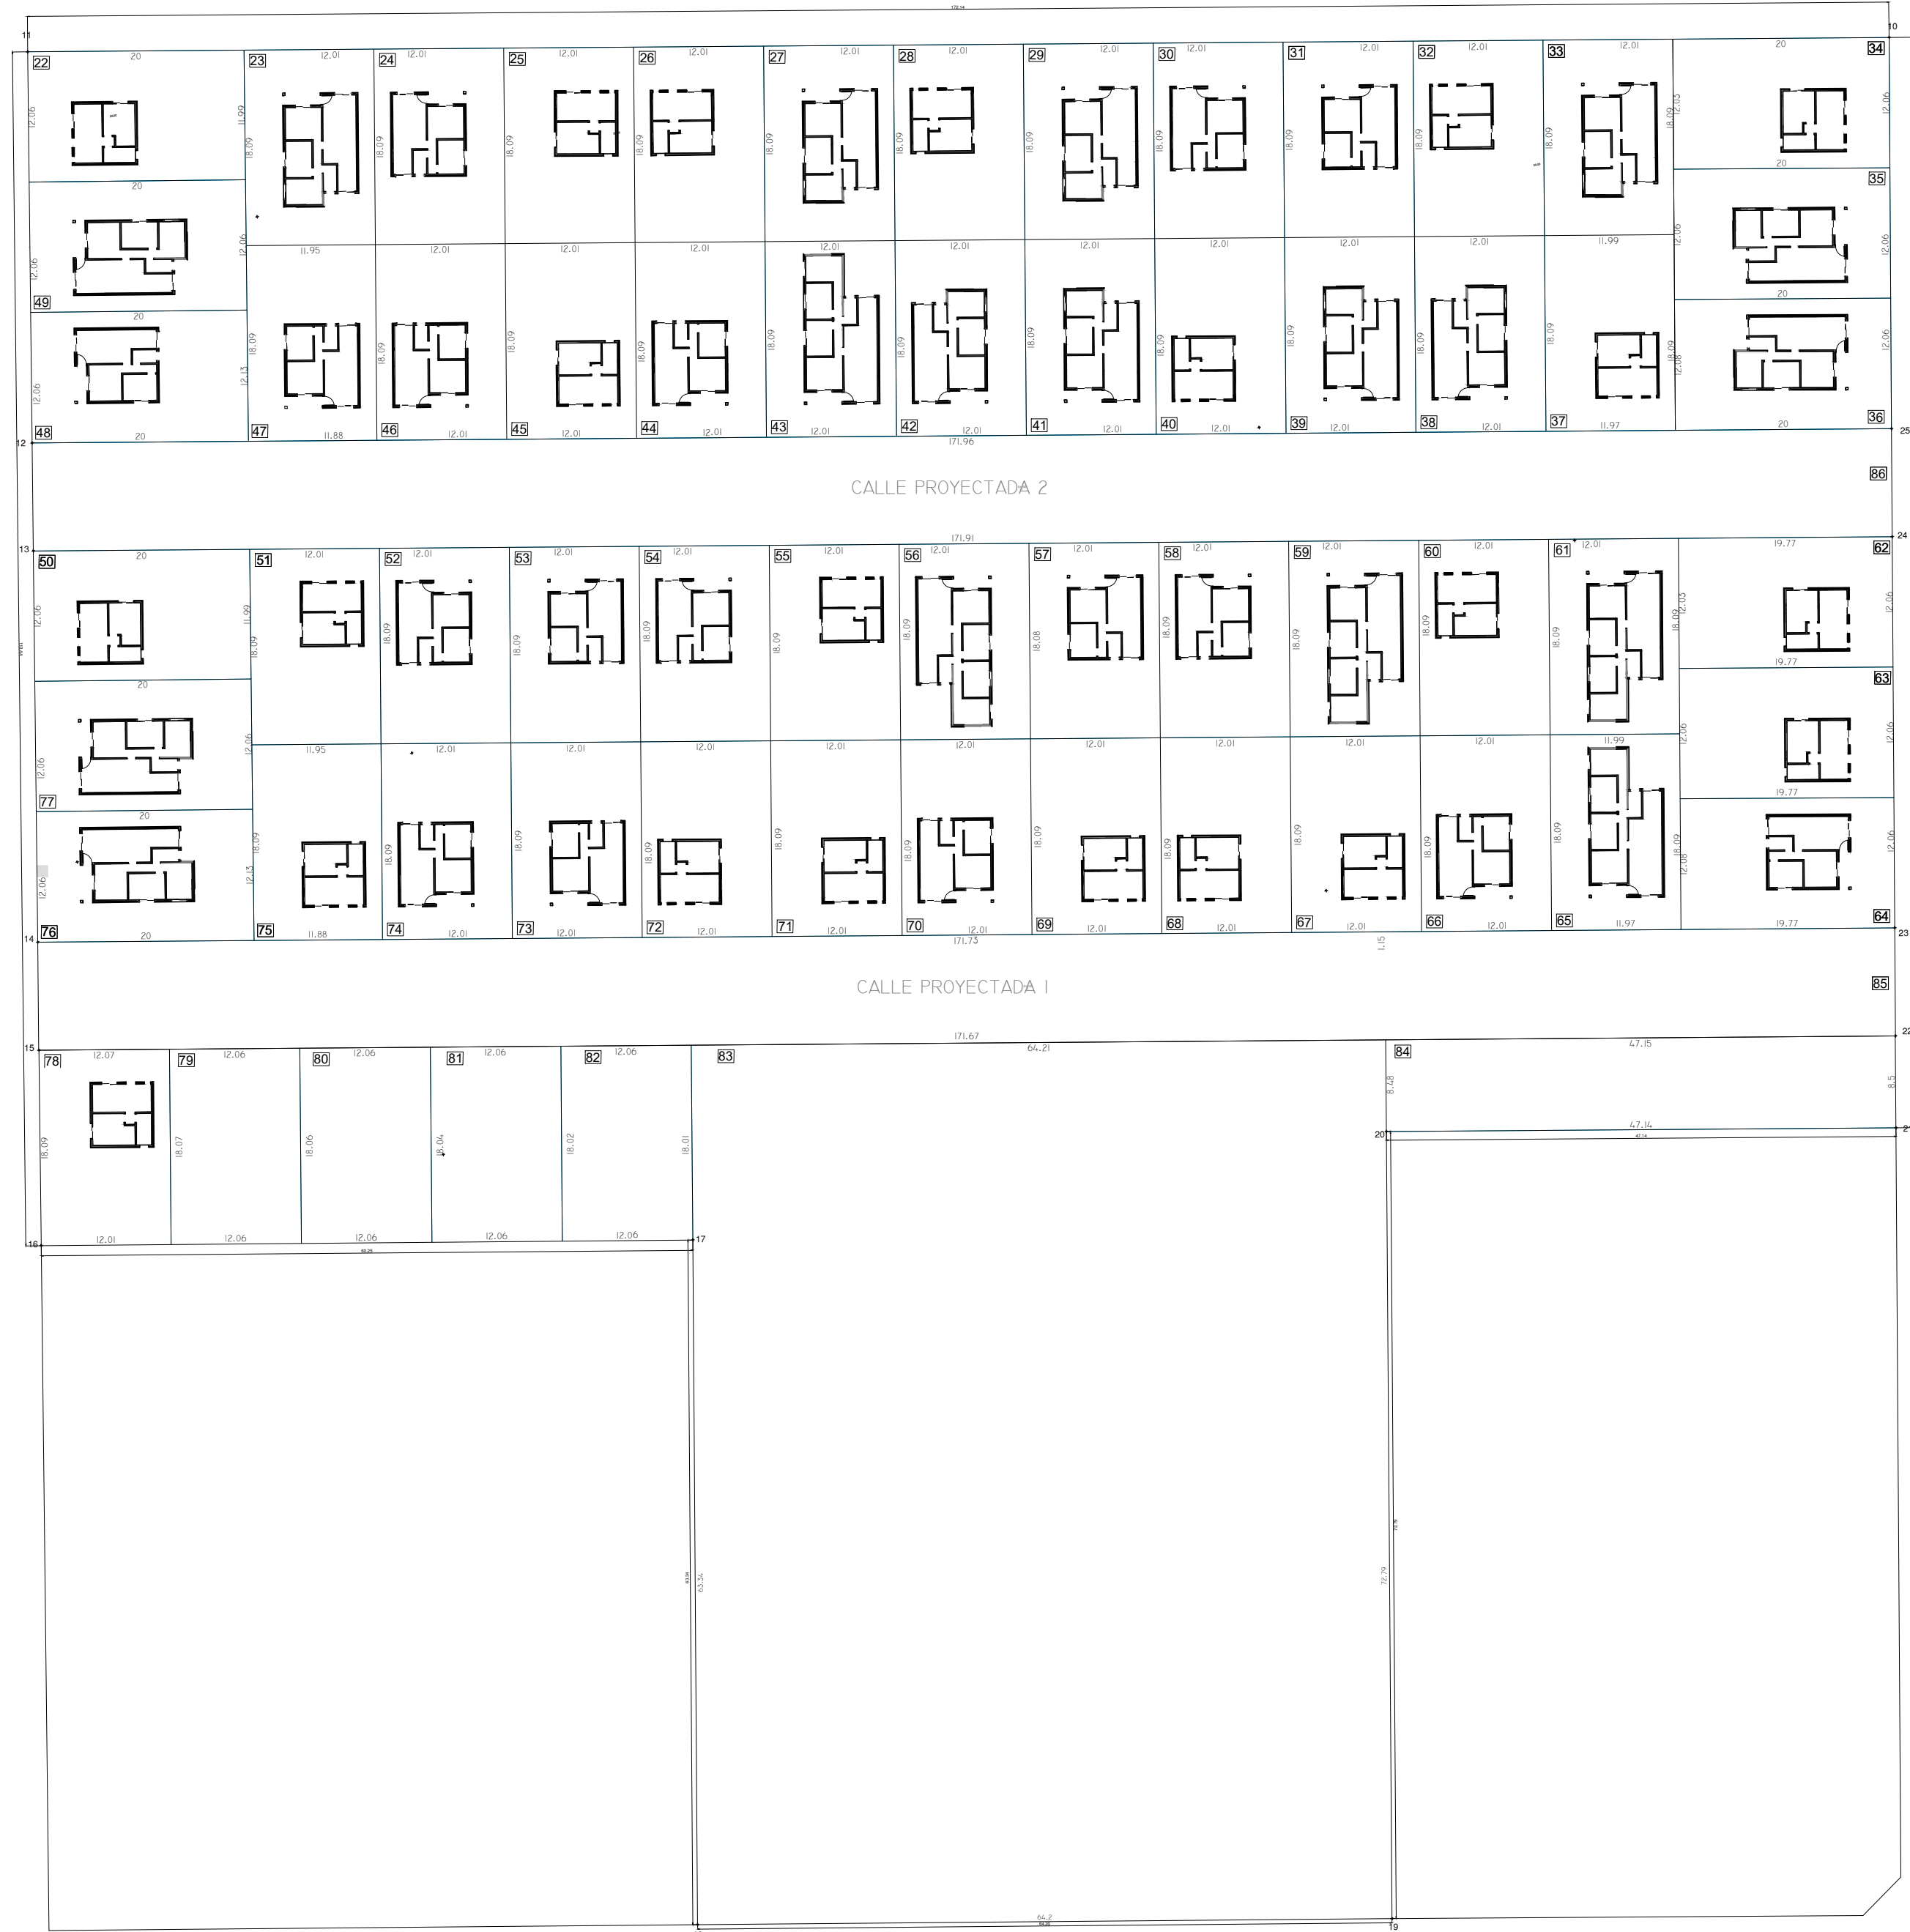

CALLE Nº 64 N ANTONIO ESTEFANEL

PLANILLA DE AREAS											
Fraccion	Area (Ha. m²)	Fraccion	Area (Ha. m²)	Fraccion	Area (Ha. m²)	Fraccion	Area (Ha. m²)	Fraccion	Area (Ha. m²)	Fraccion	Area (Ha. m²)
1	226.57	22	240.45	43	217.26	64	238.42				
2	224.93	23	217.26	44	217.26	65	238.77				
3	224.69	24	217.26	45	217.26	66	217.26				
4	224.45	25	217.26	46	217.26	67	217.26				
5	224.21	26	217.26	47	217.26	68	217.26				
6	223.98	27	217.26	48	243.23	69	217.26				
7	223.74	28	217.26	49	241.29	70	217.26				
8	223.51	29	217.26	50	240.45	71	217.26				
9	223.27	30	217.26	51	217.26	72	217.26				
10	223.04	31	217.26	52	217.26	73	217.26				
11	222.80	32	217.26	53	217.26	74	217.26				
12	222.57	33	217.26	54	217.26	75	217.26				
13	222.33	34	240.45	55	217.26	76	217.26				
14	222.10	35	241.17	56	217.26	77	241.20				
15	221.86	36	240.45	57	217.26	78	217.26				
16	221.63	37	217.26	58	217.26	79	217.26				
17	221.39	38	217.26	59	217.26	80	217.26				
18	221.16	39	217.26	60	217.26	81	217.26				
19	220.92	40	217.26	61	217.26	82	217.26				
20	220.69	41	217.26	62	238.11	83	220.49				
21	220.45	42	217.26	63	238.42	84	209.11				
						85	177.06				
						86	1770.11				
						87	1720.47				

NOTA: Se consideran 05 m² de desdoblamiento de cada lote en su totalidad a un público, como calles.

PLANILLA DE COORDENADAS											

PROYECTO DE FRACCIONAMIENTO
RELOCALIZACIÓN BAJO CURUPÍ

Padrones N°2126, 2412, 2440 y 4282

Versión: 0Fecha: Octubre 2023Escala: 1.500

F02