

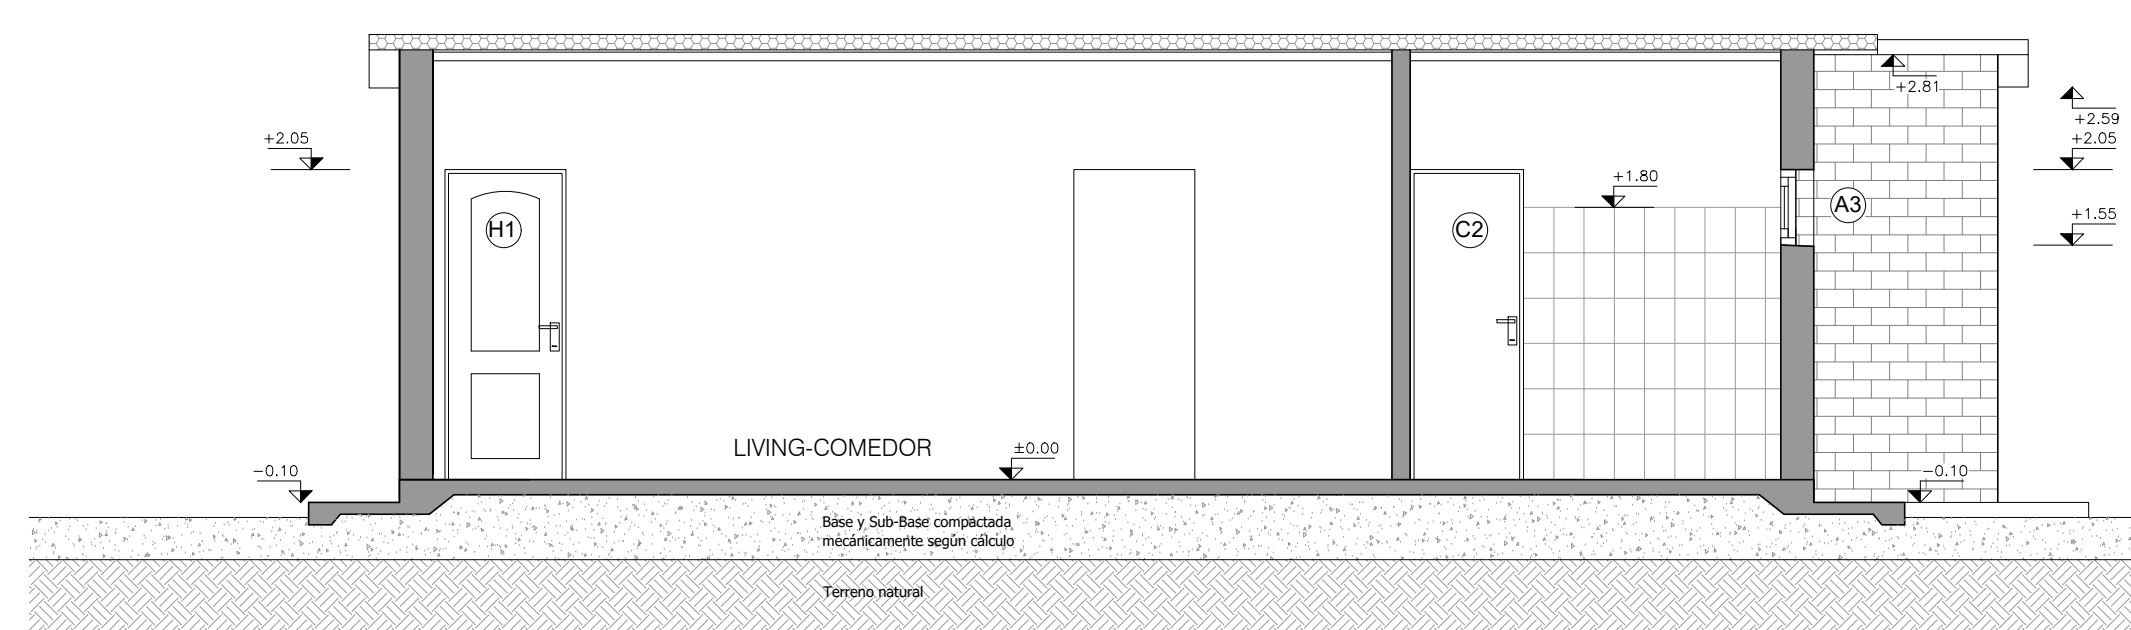



VIVIENDA 3 DORMITORIOS
AREA 65 M2
PLANTA

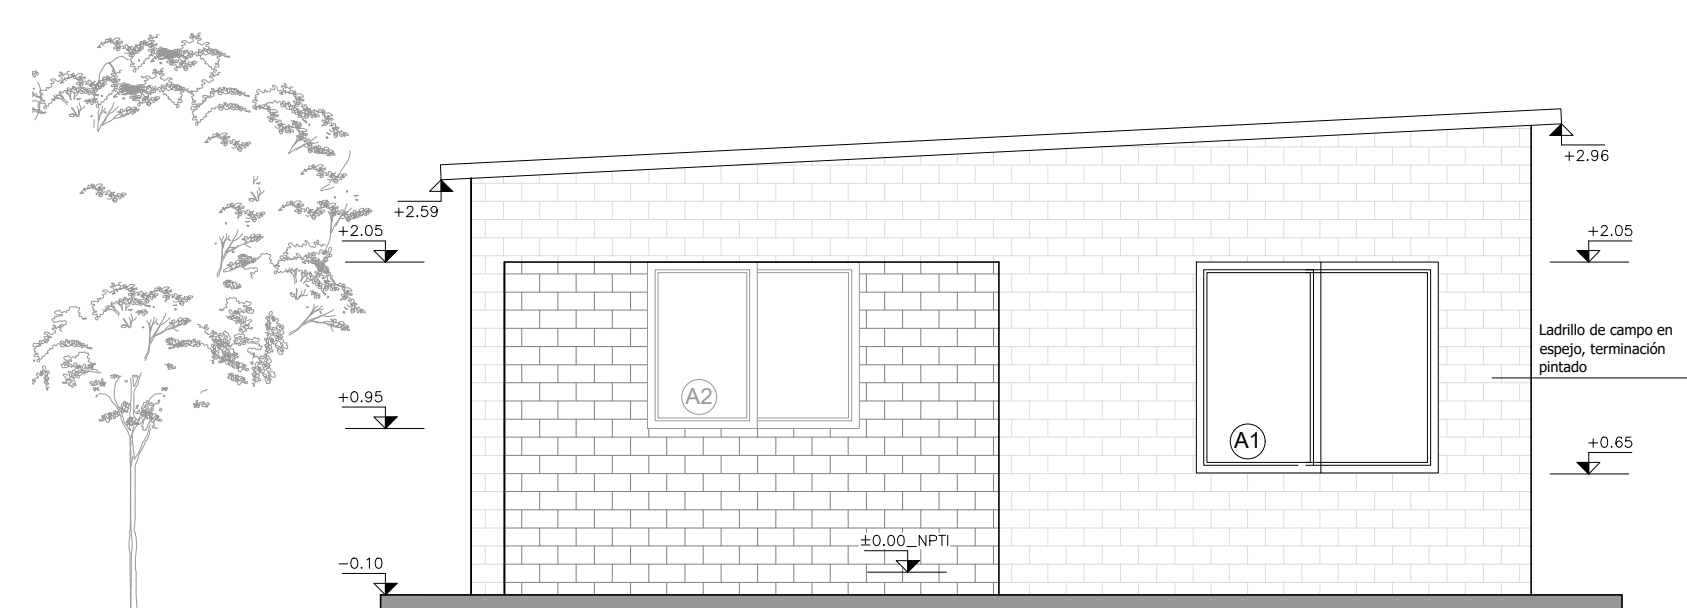


CORTE A-A

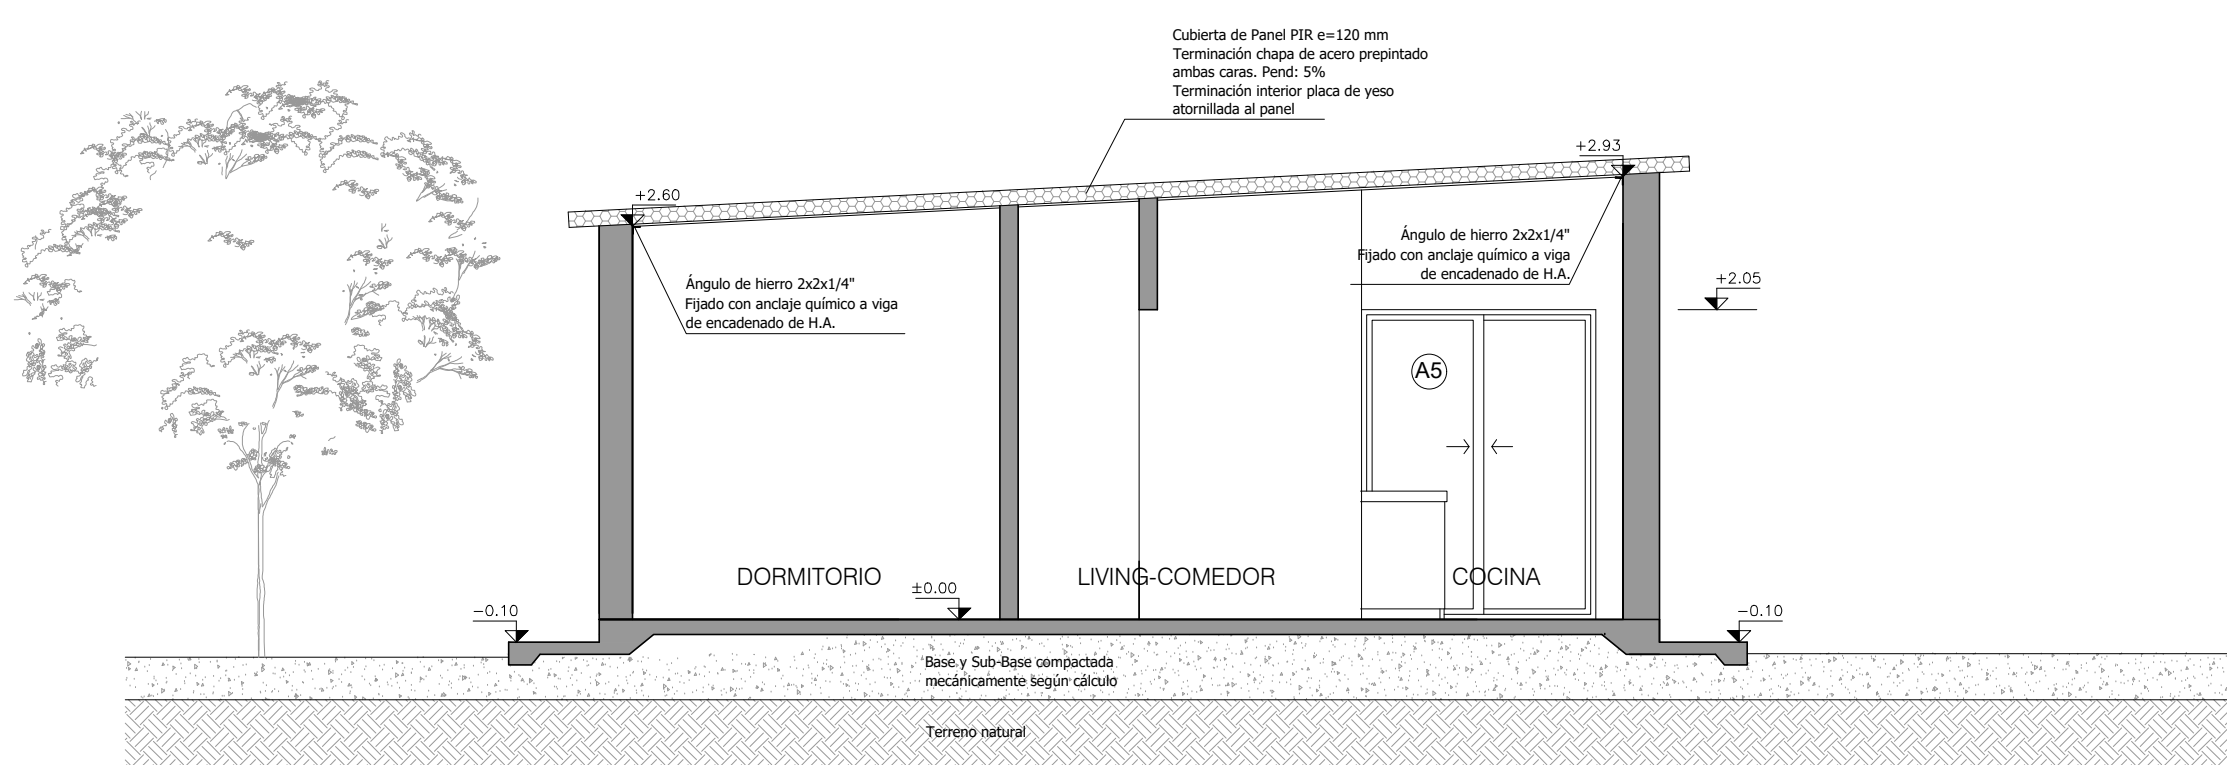


FACHADA 1

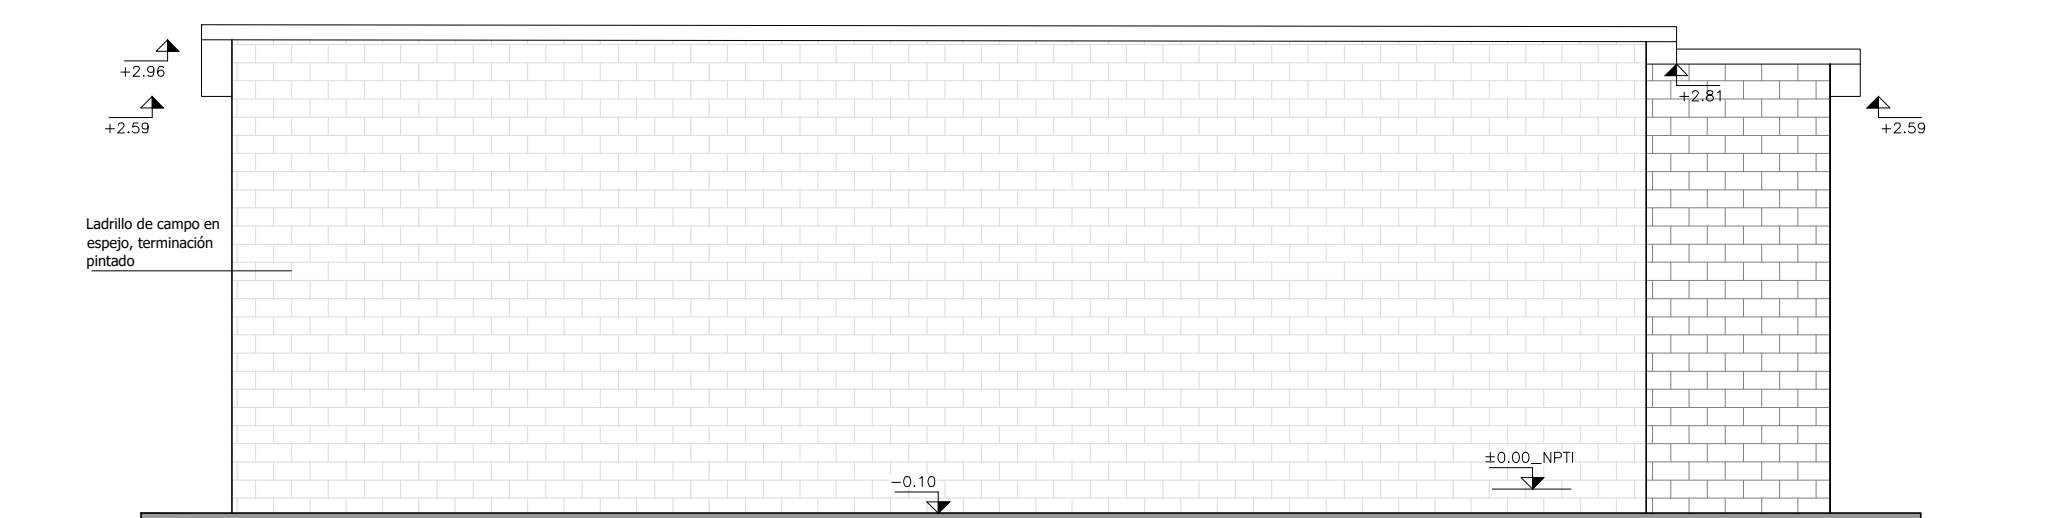

FACHADA 2

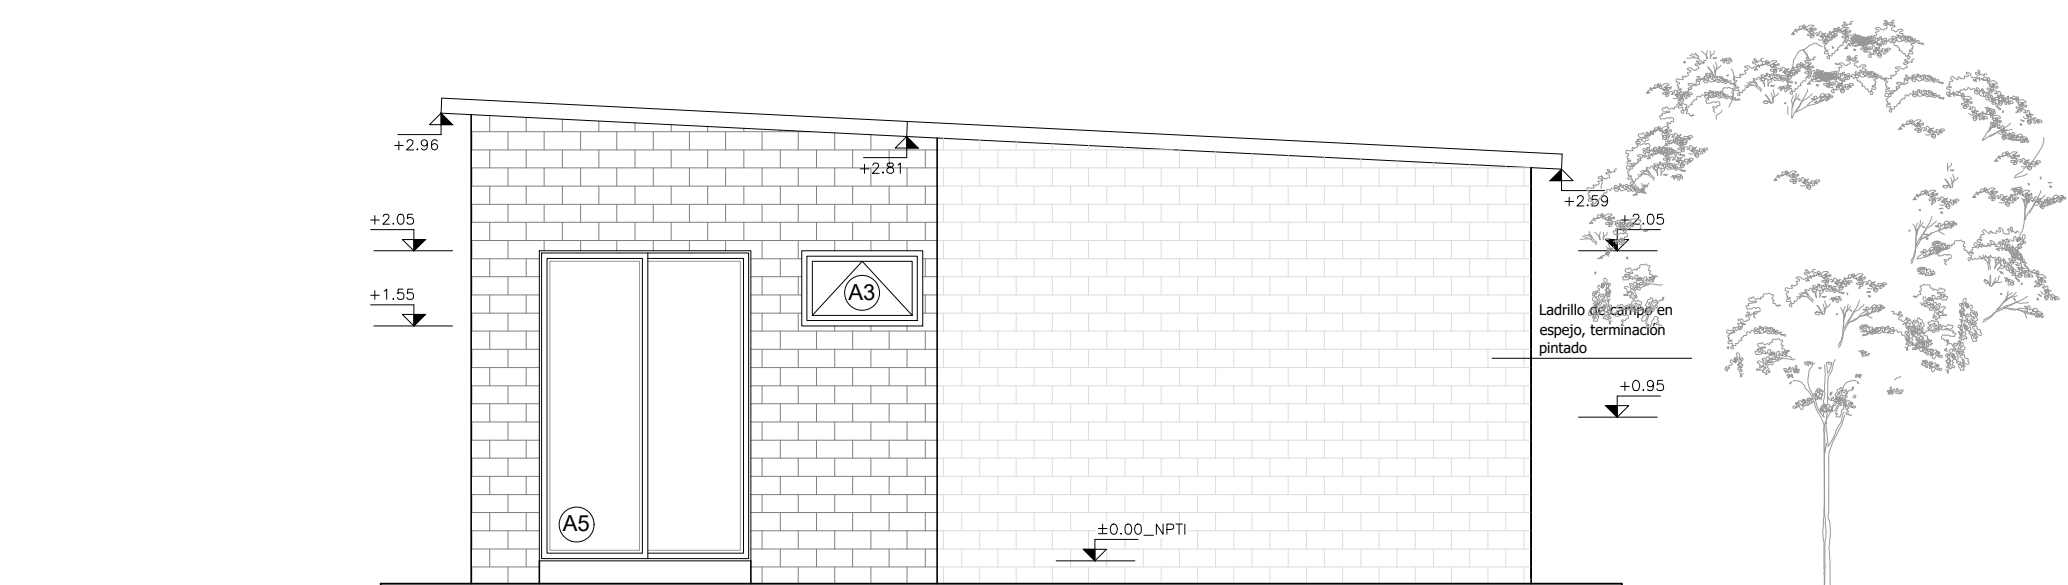

FACHADA 3

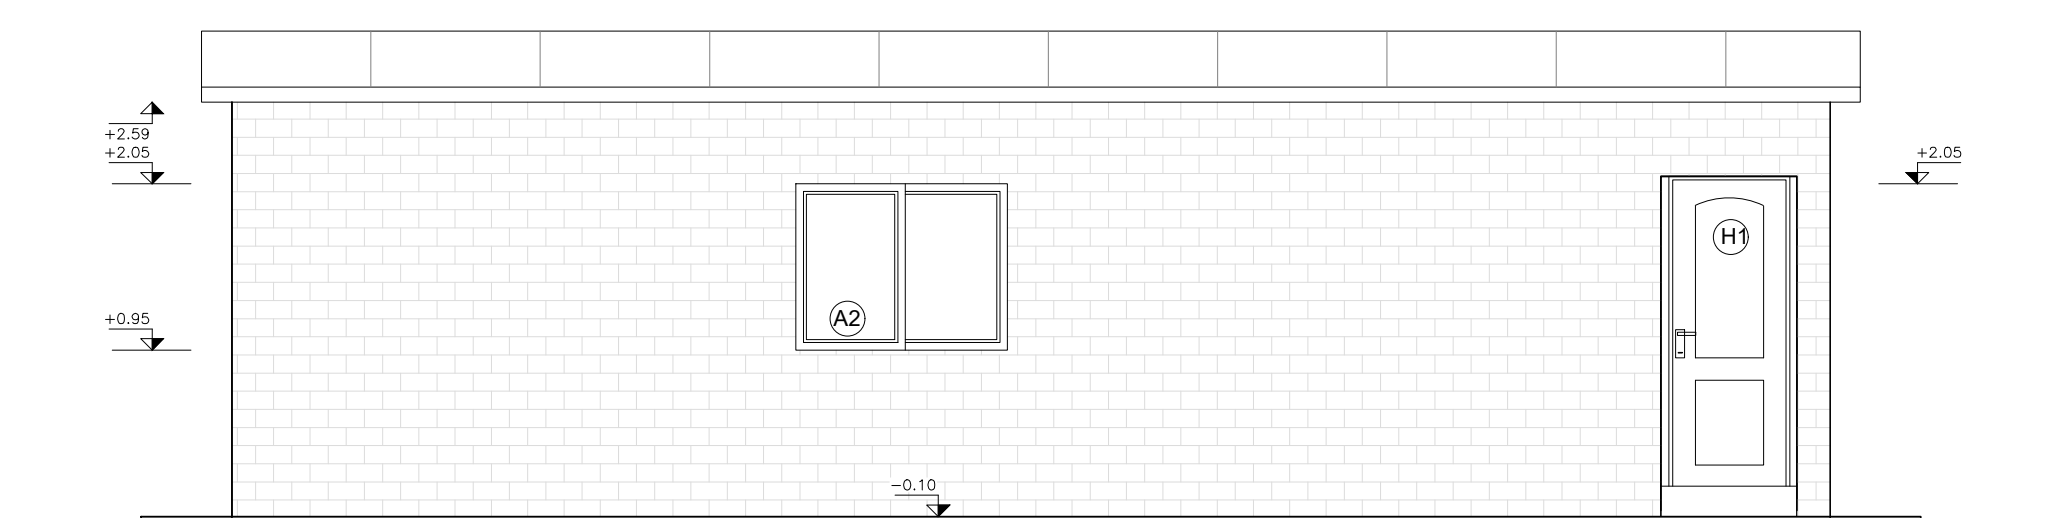

FACHADA 4

