



PLANIMETRÍA ACOTADA
CALLE NA - 5 Y PASAJE 1
ESCALA: 1:200

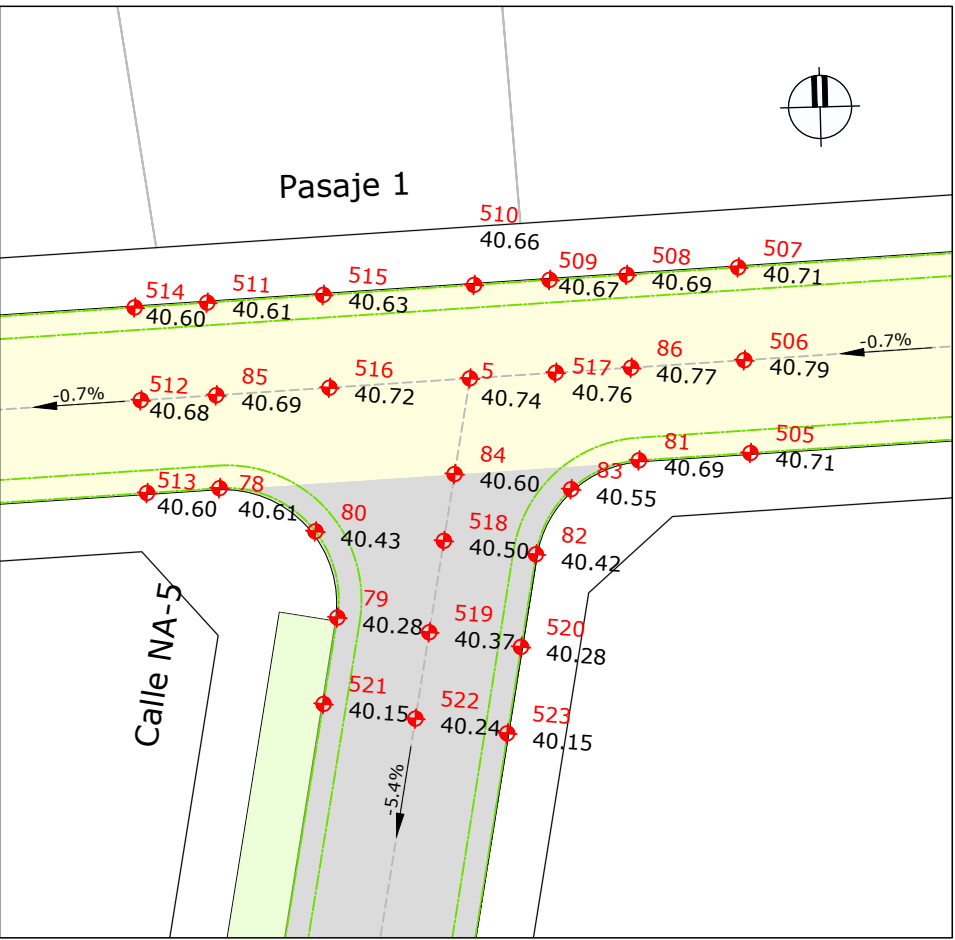

PLANIMETRÍA ACOTADA
CALLE NA - 4 Y PASAJE OLIMAR
ESCALA: 1:200

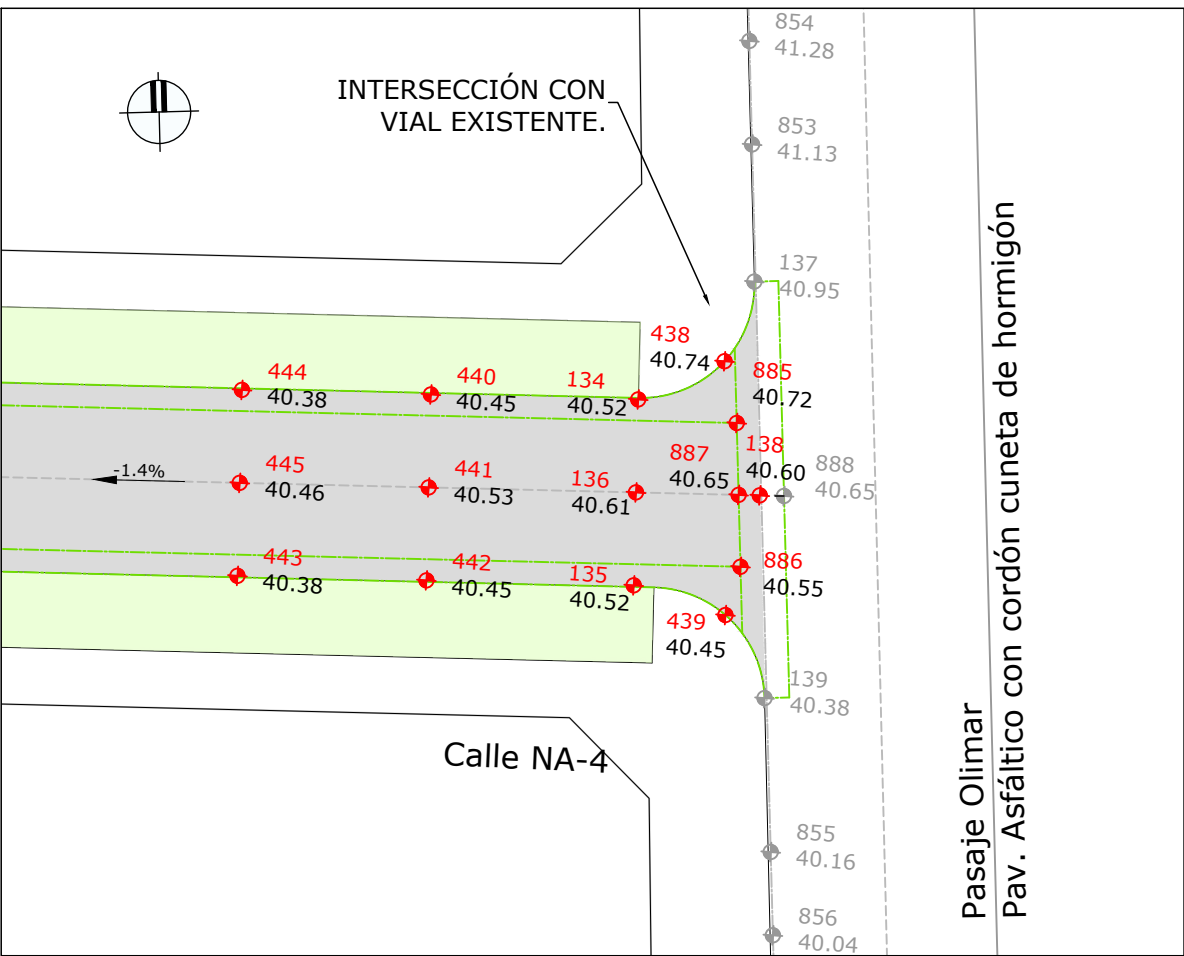

INTERSECCIÓN N°8
CALLE NA-5 - PASAJE 1

TABLA DE PUNTOS DE PROYECTO			
N°	X	Y	Cota
5	1909.10	1043.89	40.74
78	1902.70	1040.53	40.61
79	1906.05	1037.34	40.28
80	1905.31	1039.57	40.43
81	1913.71	1042.04	40.69
82	1911.17	1039.37	40.42
83	1911.98	1041.16	40.55
84	1908.87	1041.34	40.60
85	1902.44	1042.98	40.69
86	1913.34	1044.47	40.77
505	1916.64	1042.44	40.71
506	1916.31	1044.88	40.79
507	1915.98	1047.32	40.71
508	1913.05	1046.92	40.69
509	1911.02	1046.64	40.67


TABLA DE PUNTOS DE PROYECTO			
N°	X	Y	Cota
510	1909.04	1046.37	40.66
511	1902.03	1045.41	40.61
512	1900.46	1042.71	40.68
513	1900.79	1040.27	40.60
514	1900.12	1045.15	40.60
515	1905.08	1045.83	40.63
516	1905.41	1043.39	40.72
517	1911.36	1044.20	40.76
518	1908.71	1039.56	40.50
519	1908.50	1037.12	40.37
520	1910.95	1036.90	40.28
521	1905.84	1035.03	40.15
522	1908.29	1034.81	40.24
523	1910.74	1034.60	40.15

INTERSECCIÓN N°14
PASAJE 6 Y PASAJE SOBRERA - PASAJE 1


TABLA DE PUNTOS DE PROYECTO			
N°	X	Y	Cota
3	1844.98	1035.11	40.00
4	1864.40	1037.77	40.40
87	1859.08	1039.53	40.22
88	1861.63	1042.64	40.41
89	1860.77	1040.36	40.35
90	1866.49	1043.75	40.44
91	1869.85	1041.00	40.38
92	1868.00	1041.35	40.42
93	1864.21	1040.83	40.39
94	1864.28	1039.63	40.36
95	1847.07	1041.09	40.21
96	1850.43	1038.34	40.09
97	1847.81	1039.26	40.08
98	1850.29	1033.36	40.03
99	1847.74	1030.24	39.68
100	1848.33	1032.21	39.84
101	1848.02	1035.53	40.00
102	1847.42	1035.45	39.94
103	1846.82	1035.37	39.97
524	1861.51	1044.61	40.46
525	1863.97	1044.76	40.54
526	1866.42	1044.91	40.46

TABLA DE PUNTOS DE PROYECTO			
N°	X	Y	Cota
527	1861.39	1046.60	40.54
528	1863.84	1046.75	40.62
529	1866.30	1046.91	40.54
530	1864.02	1043.82	40.51
531	1872.38	1041.25	40.40
532	1872.72	1038.91	40.48
533	1873.05	1036.47	40.40
534	1870.18	1038.56	40.47
535	1870.52	1036.13	40.38
536	1868.00	1038.27	40.44
537	1868.34	1035.83	40.36
538	1865.12	1035.39	40.32
539	1861.48	1037.37	40.35
540	1861.81	1034.94	40.26
541	1859.41	1037.09	40.31
542	1859.75	1034.65	40.22
543	1857.03	1039.25	40.18
544	1857.36	1036.81	40.26
545	1857.69	1034.37	40.18
546	1846.95	1043.07	40.32
547	1844.49	1042.92	40.40
548	1842.04	1042.77	40.32

PLANIMETRÍA ACOTADA
CALLE NA - 3 Y PASAJE 1
ESCALA: 1:200

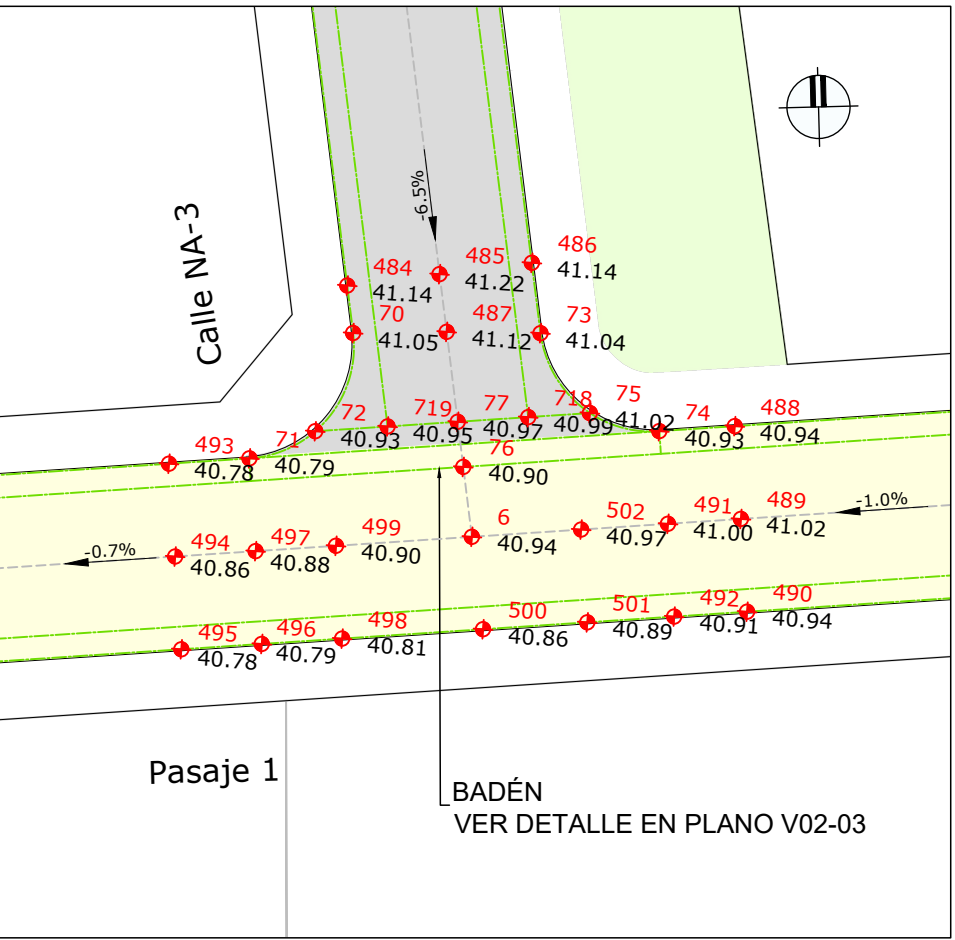

PLANIMETRÍA ACOTADA
CALLE NA - 1 Y PASAJE 6
ESCALA: 1:200

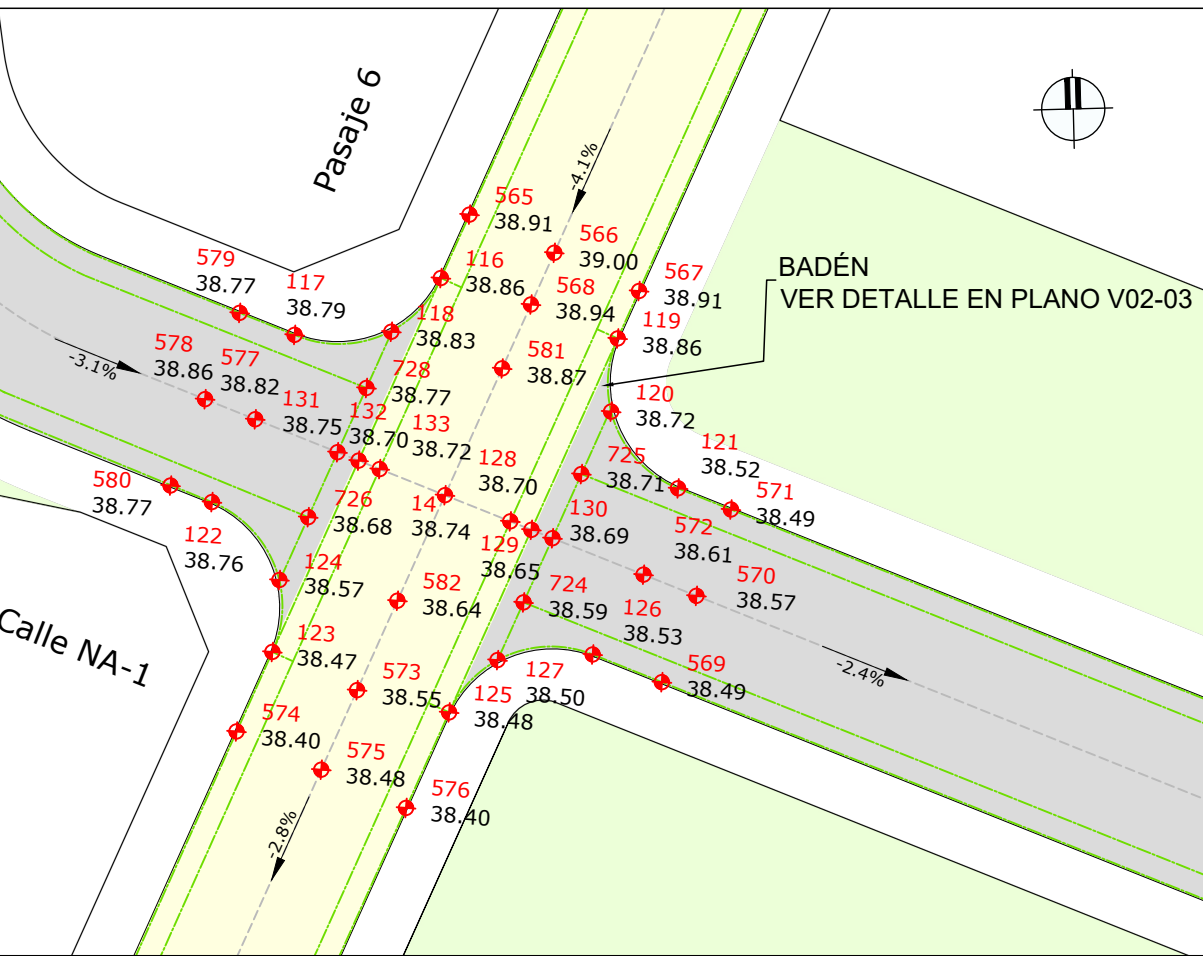

INTERSECCIÓN N°9
CALLE NA-3 - PASAJE 1


TABLA DE PUNTOS DE PROYECTO			
N°	X	Y	Cota
6	1934.01	1047.30	40.94
70	1930.50	1052.46	41.05
71	1928.00	1048.96	40.79
72	1929.68	1049.80	40.93
73	1935.45	1052.80	41.04
74	1938.76	1050.44	40.93
75	1936.90	1050.79	41.02
76	1933.66	1049.13	40.90
77	1933.43	1050.31	40.97
484	1930.26	1053.71	41.14
485	1932.67	1054.18	41.22
486	1935.09	1054.65	41.14
487	1932.97	1052.67	41.12
488	1940.74	1050.71	40.94
489	1941.08	1048.27	41.02

TABLA DE PUNTOS DE PROYECTO			
N°	X	Y	Cota
490	1941.41	1045.84	40.94
491	1939.16	1048.01	41.00
492	1939.50	1045.57	40.91
493	1925.88	1048.67	40.78
494	1926.22	1046.24	40.86
495	1926.55	1043.80	40.78
496	1928.67	1044.09	40.79
497	1928.33	1046.53	40.88
498	1930.78	1044.38	40.81
499	1930.44	1046.82	40.90
500	1934.48	1044.89	40.86
501	1937.21	1045.26	40.89
502	1936.88	1047.70	40.97
718	1935.28	1050.57	40.99
719	1931.58	1050.06	40.95


INTERSECCIÓN N°12
PASAJE OLIMAR - CALLE NA-4

TABLA DE PUNTOS DE PROYECTO			
N°	X	Y	Cota
134	2025.27	1031.75	40.52
135	2025.49	1026.83	40.52
136	2025.38	1029.29	40.61
137	2028.11	1035.07	40.95
138	2028.65	1029.44	40.60
139	2029.15	1024.10	40.38
140	2027.47	1032.91	40.74
439	2027.97	1026.22	40.45
440	2019.79	1031.49	40.45
441	2019.90	1029.04	40.53
442	2020.01	1026.58	40.45
443	2015.02	1026.35	40.38
444	2014.79	1031.27	40.38
445	2014.90	1028.81	40.46
853	2027.80	1038.69	41.13
855	2029.60	1020.05	40.16
885	2027.91	1031.31	40.72
886	2028.27	1027.52	40.55
887	2028.09	1029.41	40.65
888	2029.29	1029.47	40.65

PLANIMETRÍA ACOTADA
PASAJE 1 Y CALLE VEC. 1
ESCALA: 1:200

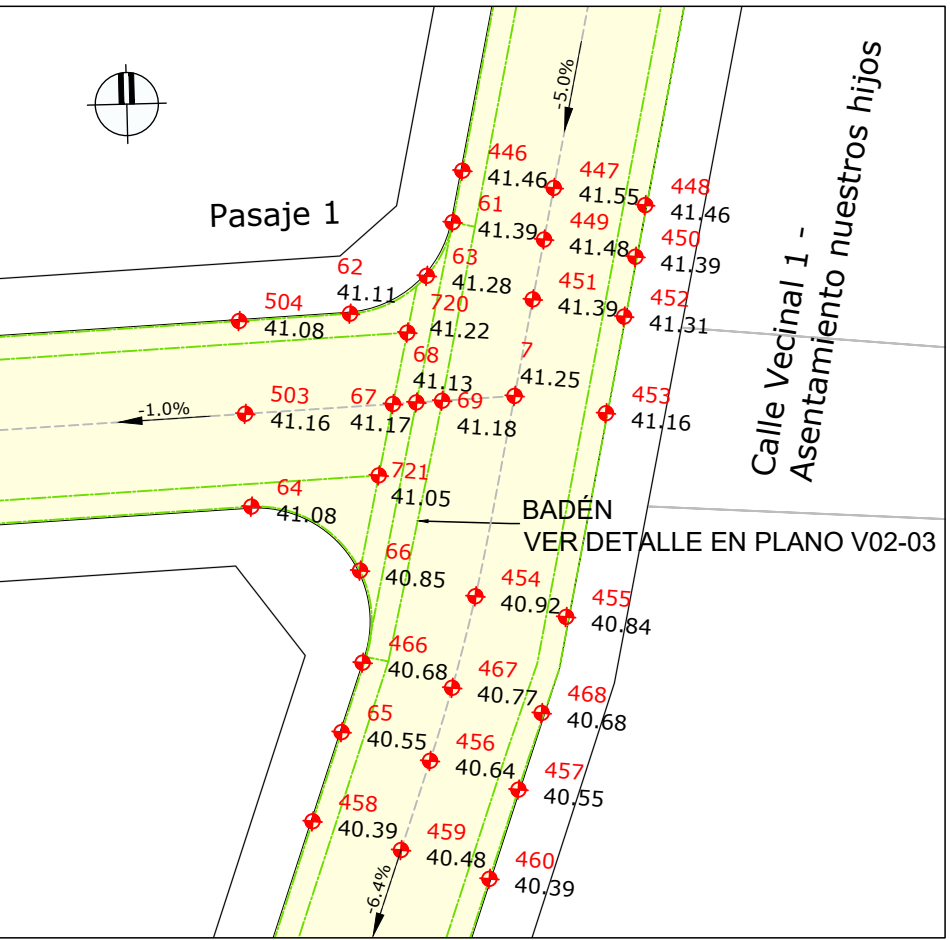

PLANIMETRÍA ACOTADA
PASAJE 6 Y PASAJE SOBRERA CON PASAJE 1
ESCALA: 1:200

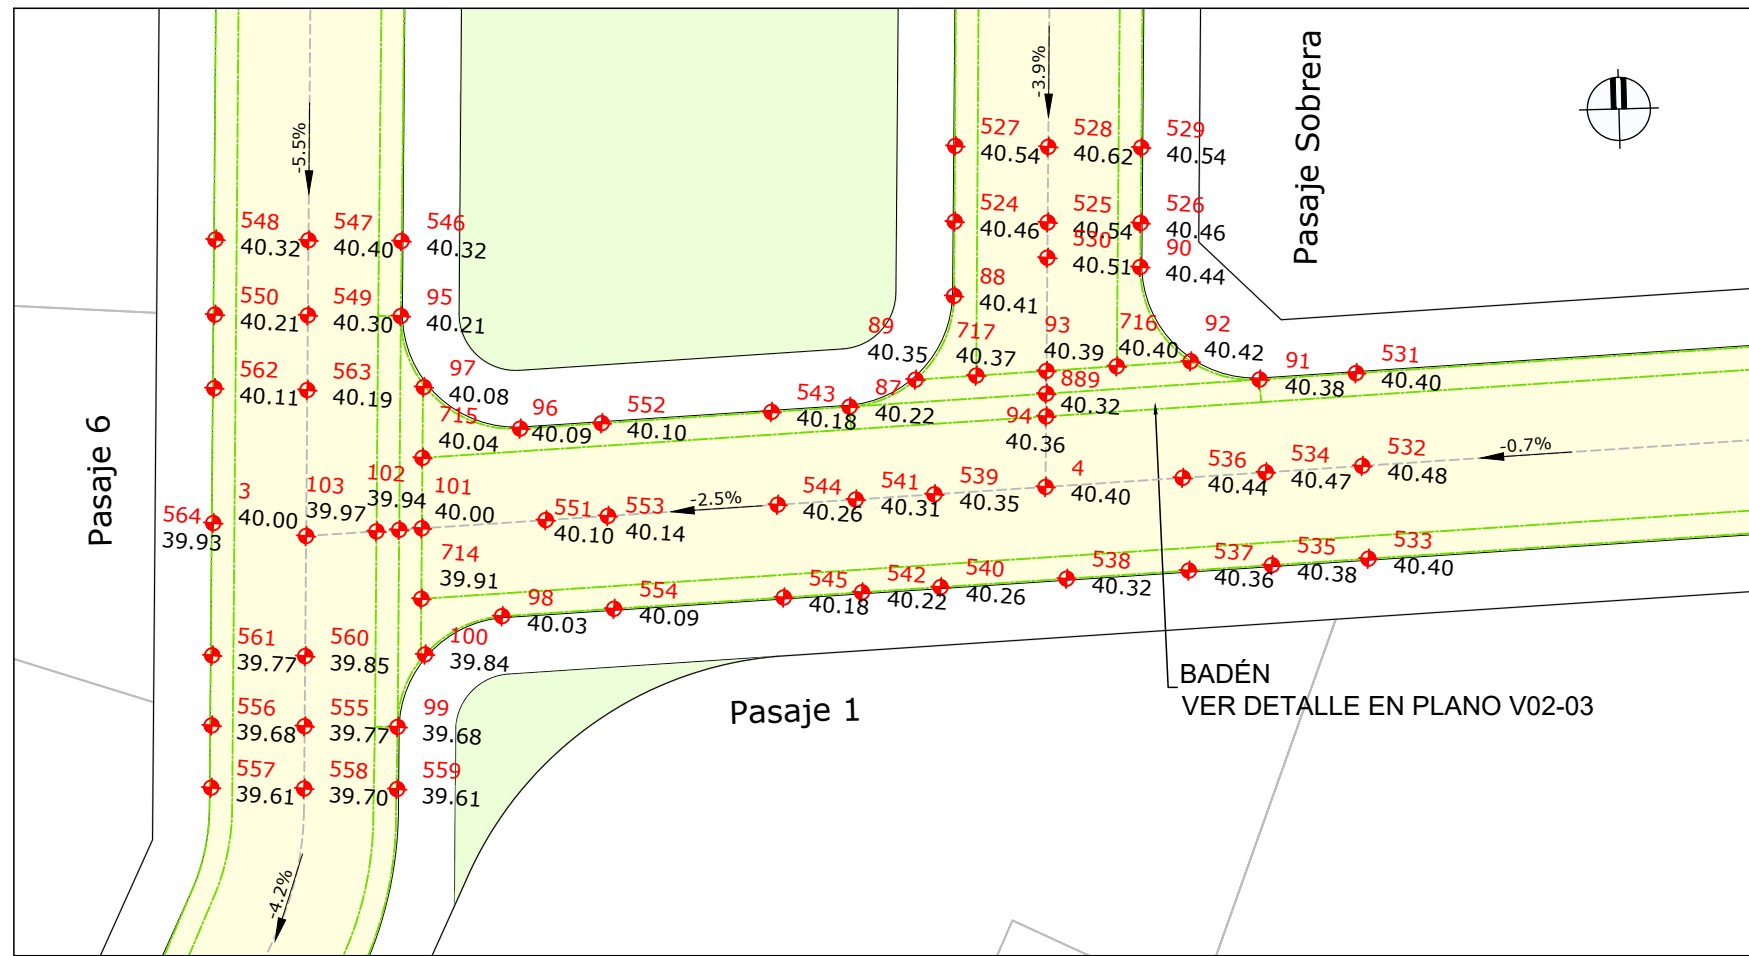

INTERSECCIÓN N°10
CALLE VEC. 1 - PASAJE 1

TABLA DE PUNTOS DE PROYECTO			
N°	X	Y	Cota
7	1960.28	1050.90	41.25
61	1958.33	1055.37	41.39
62	1955.79	1052.77	41.11
63	1957.74	1053.91	41.28
64	1953.54	1047.50	41.08
65	1956.34	1041.71	40.55
66	1956.53	1046.01	40.85
67	1957.09	1050.46	41.17
68	1957.70	1050.55	41.13
69	1958.38	1050.64	41.18
446	1958.49	1056.75	41.46
447	1960.93	1056.46	41.55
448	1963.37	1056.18	41.46
449	1960.77	1052.08	41.48
450	1963.21	1054.80	41.39
451	1960.58	1053.48	41.39

TABLA DE PUNTOS DE PROYECTO			
N°	X	Y	Cota
452	1963.03	1053.20	41.31
453	1962.72	1050.61	41.16
454	1959.62	1045.54	40.92
455	1962.05	1045.16	40.84
456	1958.72	1041.12	40.64
457	1961.11	1040.52	40.55
458	1955.73	1039.30	40.39
459	1958.12	1038.71	40.48
460	1960.51	1038.11	40.39
466	1956.76	1043.58	40.68
467	1959.17	1043.08	40.77
468	1961.58	1042.58	40.68
503	1953.21	1049.93	41.16
504	1952.87	1052.37	41.08
720	1957.33	1052.38	41.22
721	1956.84	1048.55	41.05

TABLA DE PUNTOS DE PROYECTO			
N°	X	Y	Cota
8	1954.97	1026.07	39.65
140	1959.11	1032.53	40.00
141	1962.12	1028.86	39.73
142	1959.26	1030.63	39.72
143	1958.99	1023.79	39.62
144	1956.32	1021.78	39.34
145	1957.63	1023.39	39.50
146	1956.89	1026.15	39.64
147	1957.46	1026.18	39.60
148	1958.09	1026.21	39.67
461	1959.54	1034.23	40.10
462	1957.15	1034.83	40.22
463	1954.77	1035.42	40.14
464	1956.73	1033.13	40.11
465	1954.34	1033.72	40.03
469	1956.16	1030.86	39.96

INTERSECCIÓN N°11
CALLE VEC. 1 - CALLE NA-4

TABLA DE PUNTOS DE PROYECTO			
N°	X	Y	Cota
470	1953.78	1031.46	39.86
471	1952.59	1026.69	39.57
472	1954.43	1023.97	39.51
473	1952.13	1024.90	39.44
474	1953.99	1022.56	39.42
475	1951.71	1023.33	39.34
476	1955.02	1018.49	39.14
477	1952.76	1019.46	39.22
478	1950.50	1020.44	39.14
479	1962.23	1026.40	39.76
480	1962.35	1023.94	39.67
481	1965.95	1026.57	39.80
482	1966.07	1024.11	39.71
483	1965.84	1029.03	39.76
722	1957.60	1024.33	39.54
723	1958.58	1028.09	39.71

INTERSECCIÓN N°13
CALLE NA-1 - PASAJE 6

TABLA DE PUNTOS DE PROYECTO			
N°	X	Y	Cota
129	1840.30	1004.97	38.65
130	1840.88	1004.78	38.69
131	1835.04	1006.66	38.75
132	1835.62	1006.47	38.70
133	1836.19	1006.29	38.72
565	1838.09	1013.17	38.91
566	1840.40	1012.32	39.00
567	1842.70	1011.47	38.91
568	1839.88	1010.91	38.94
569	1844.03	1001.19	38.49
570	1844.78	1003.53	38.57
571	1845.53	1005.87	38.49
572	1843.35	1003.99	38.61
573	1836.00	1000.41	38.55

TABLA DE PUNTOS DE PROYECTO			
N°	X	Y	Cota
574	1832.89	999.10	38.40
575	1835.20	998.25	38.48
576	1837.51	997.40	38.40
577	1832.81	1007.37	38.82
578	1831.45	1007.81	38.86
579	1832.20	1010.15	38.77
580	1830.70	1005.47	38.77
581	1839.23	1009.17	38.87
582	1836.90	1002.85	38.64
724	1840.23	1003.04	38.59
725	1841.52	1006.53	38.71
726	1834.39	1004.89	38.68
728	1835.69	1008.41	38.77